
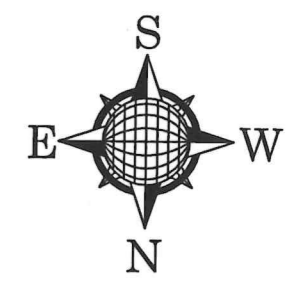


SRI VENKATESHWARA COLLEGE OF ENGINEERING
VIDYANAGAR, BENGALURU – 562 157

Floor Plans
of
Main Building

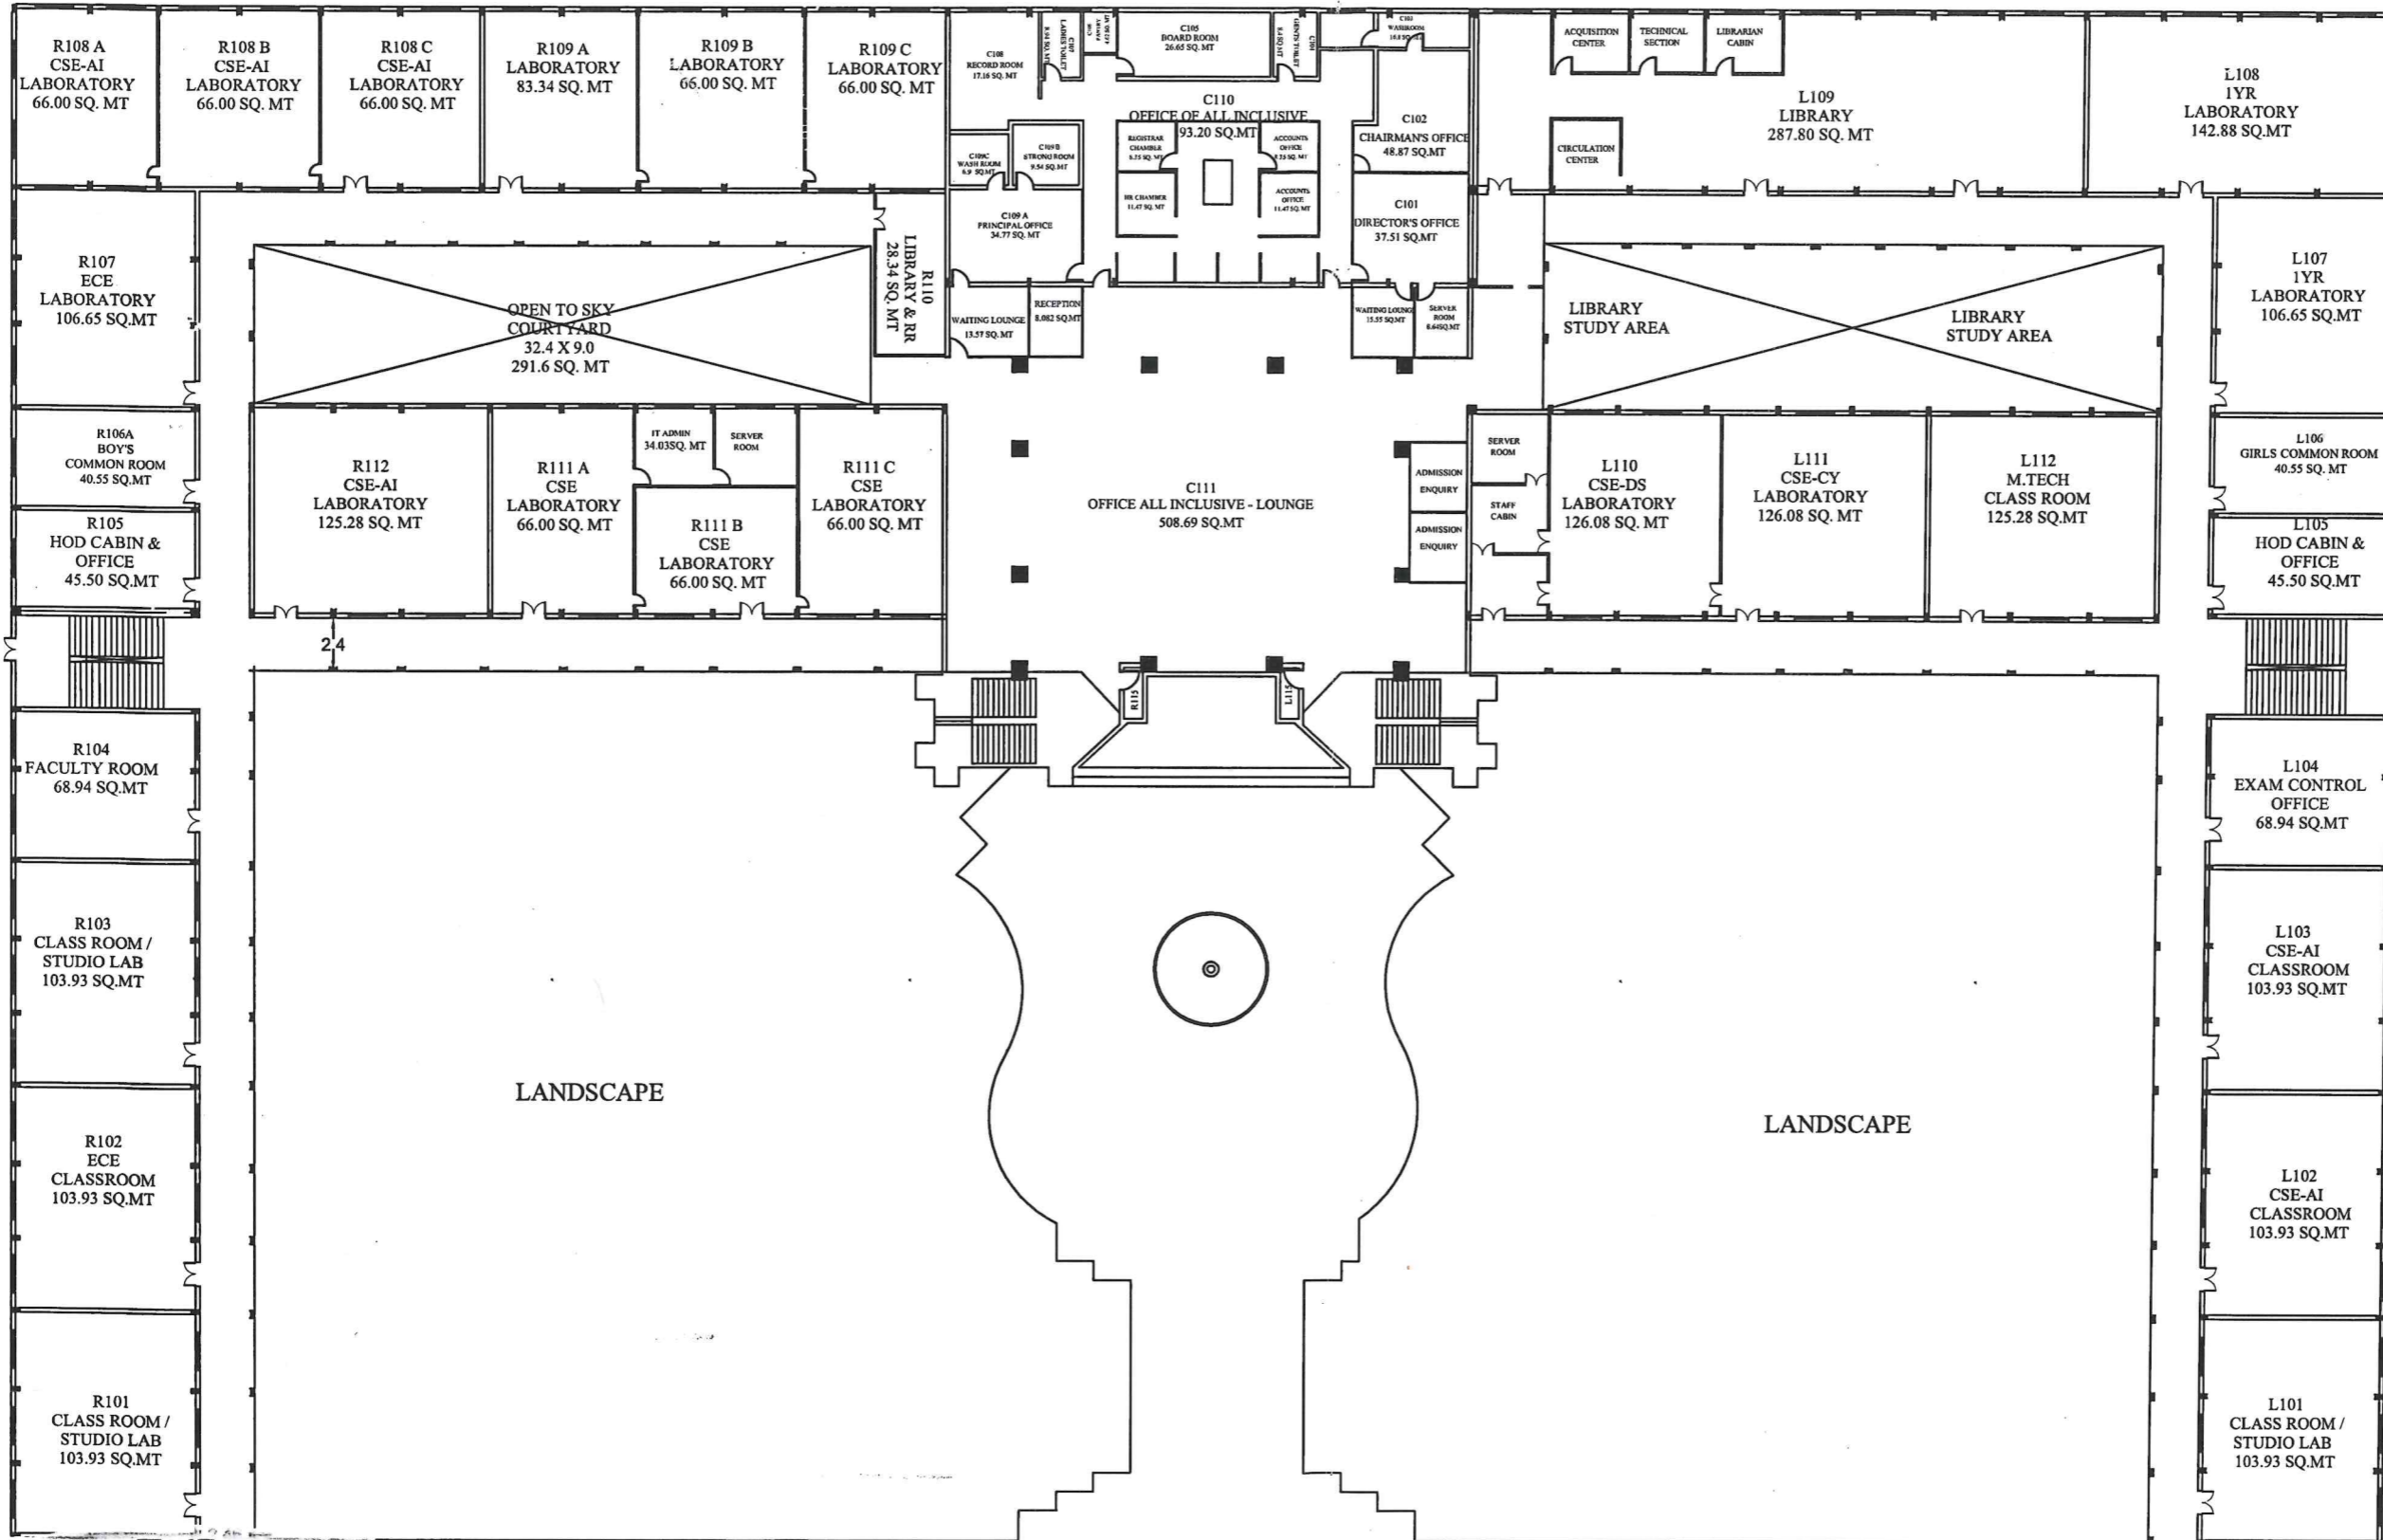

SCHEDULE OF OPENING

SL. NO.	TYPE	DISCRIPTION	SIZE
1	D	DOORS	1.2X2.4
2	D1	"	0.90X2.4
3	W	WINDOWS	1.0X2.5
4	W1	"	0.45X0.90
5	V	VENTILATOR	1.0X1.0

BLOCK NO: 1 SVCE MAIN BLOCK

PRINCIPAL SIGNATURE

Dr. Nageswara Gupta M
Principal,
Sri Venkateswara College of Engineering, Dreganahalli

GROUND FLOOR, SVCE MAIN BLOCK
AT
KHATA NO: 150200203101102514 OF
SRI VENKATESHWARA EDUCATION
FOUNDATION,
VIDYANAGARA, KEMPEGOWDA
INTERNATIONAL AIRPORT ROAD,
BETTAHALASUR POST, CHIKKAJALA,
BENGALURU 562157

BUILT UP AREA= 5712.21 SQ.MT


SCALE 1:100
ALL DIMENSIONS IN METER

ARCHITECT'S / ENGINEER'S

CETATI
CAT/2009/44890

CETATI
No. 815, 1st Cross, 2nd Main,
HAL 3rd Stage, Bangalore-560 075.

GROUND FLOOR PLAN - MAIN BUILDING

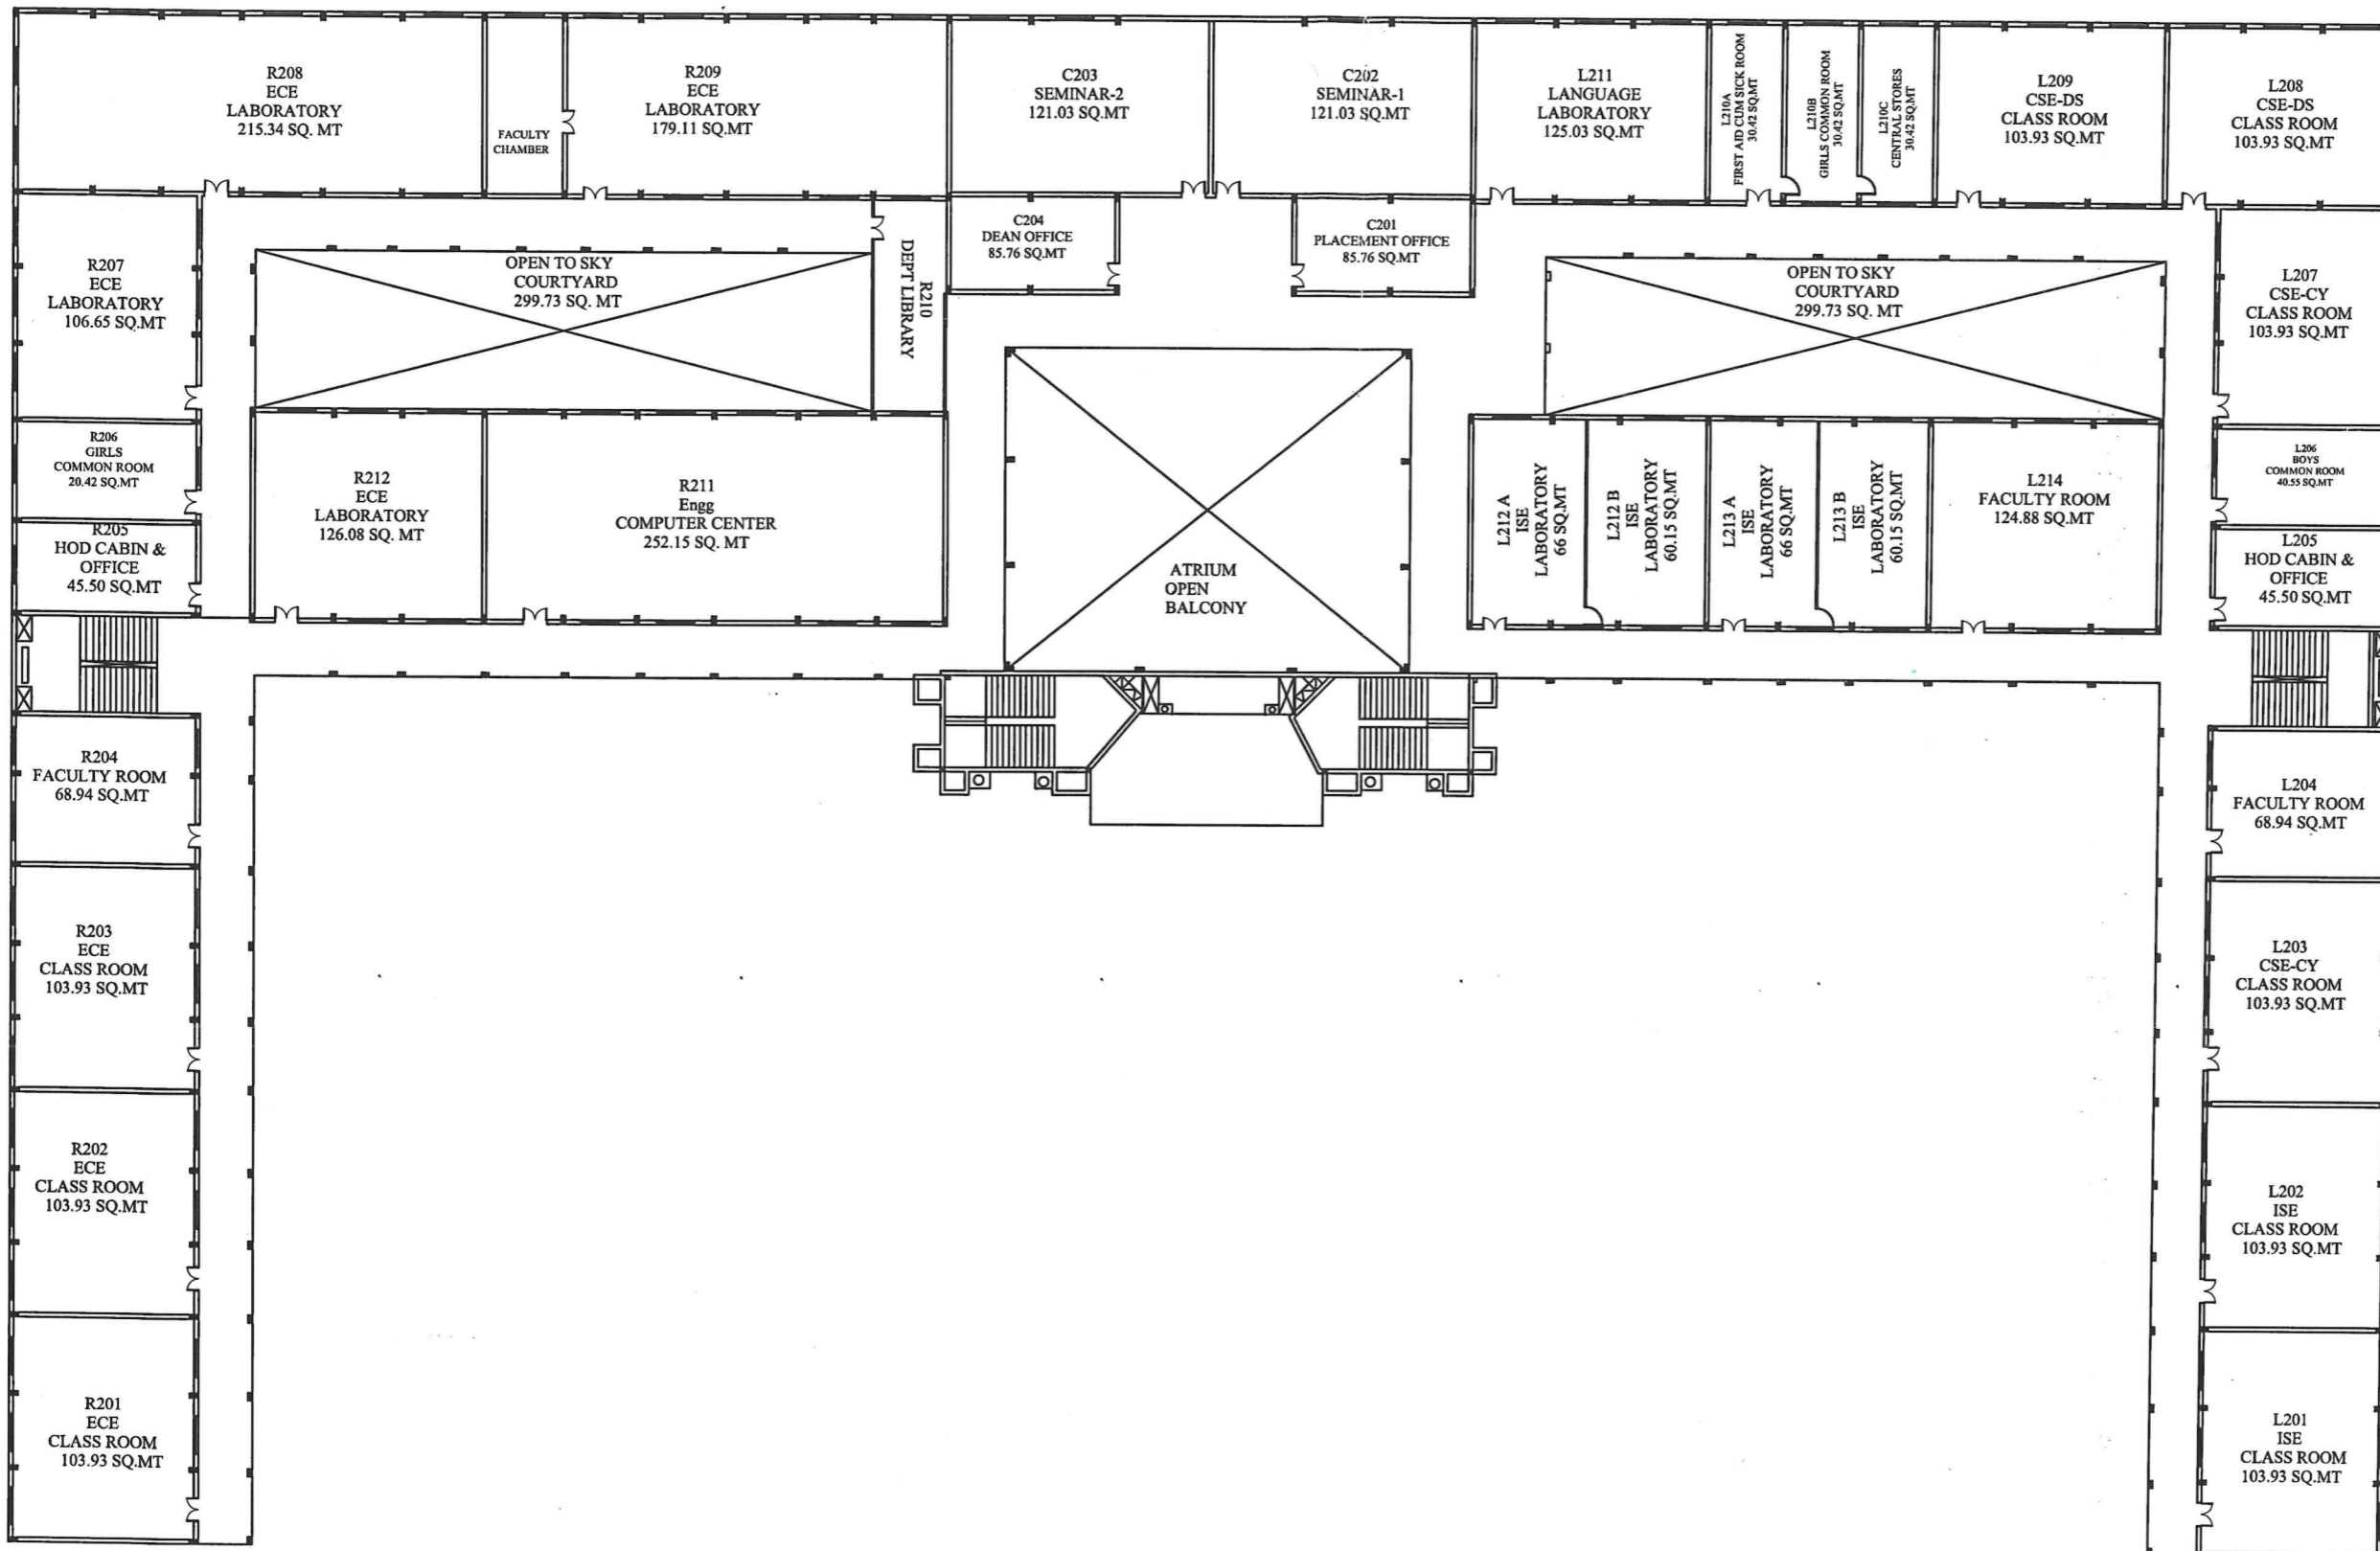

SCHEDULE OF OPENING

SL. NO.	TYPE	DISCRIPTION	SIZE
1	D	DOORS	1.2X2.4
2	D1	"	0.90X2.4
3	W	WINDOWS	1.0X2.5
4	W1	"	0.45X0.90
5	V	VENTILATOR	1.0X1.0

BLOCK NO: 1 SVCE MAIN BLOCK

PRINCIPAL SIGNATURE

[Signature]
Dr. Nageswara Goptha M
 Principal,
 Sri Venkateshwara College of Engineering, Bengaluru

FIRST FLOOR, SVCE MAIN BLOCK AT
 KHATA NO: 150200203101102514 OF
 SRI VENKATESHWARA EDUCATION
 FOUNDATION,
 VIDYANAGARA, KEMPEGOWDA
 INTERNATIONAL AIRPORT ROAD,
 BETTAHALASUR POST, CHIKKAJALA,
 BENGALURU 562157

BUILT UP AREA= 4789.41 SQ.MT



SCALE 1:100
ALL DIMENSIONS IN METER

ARCHITECT'S / ENGINEER'S

[Signature]
 CA/2009/44890

CETATI
 No. 815, 1st Cross, 2nd Main,
 HAL 3rd Stage, Bangalore-560 075.

FIRST FLOOR PLAN - MAIN BUILDING

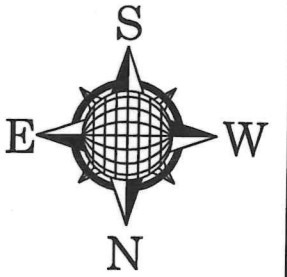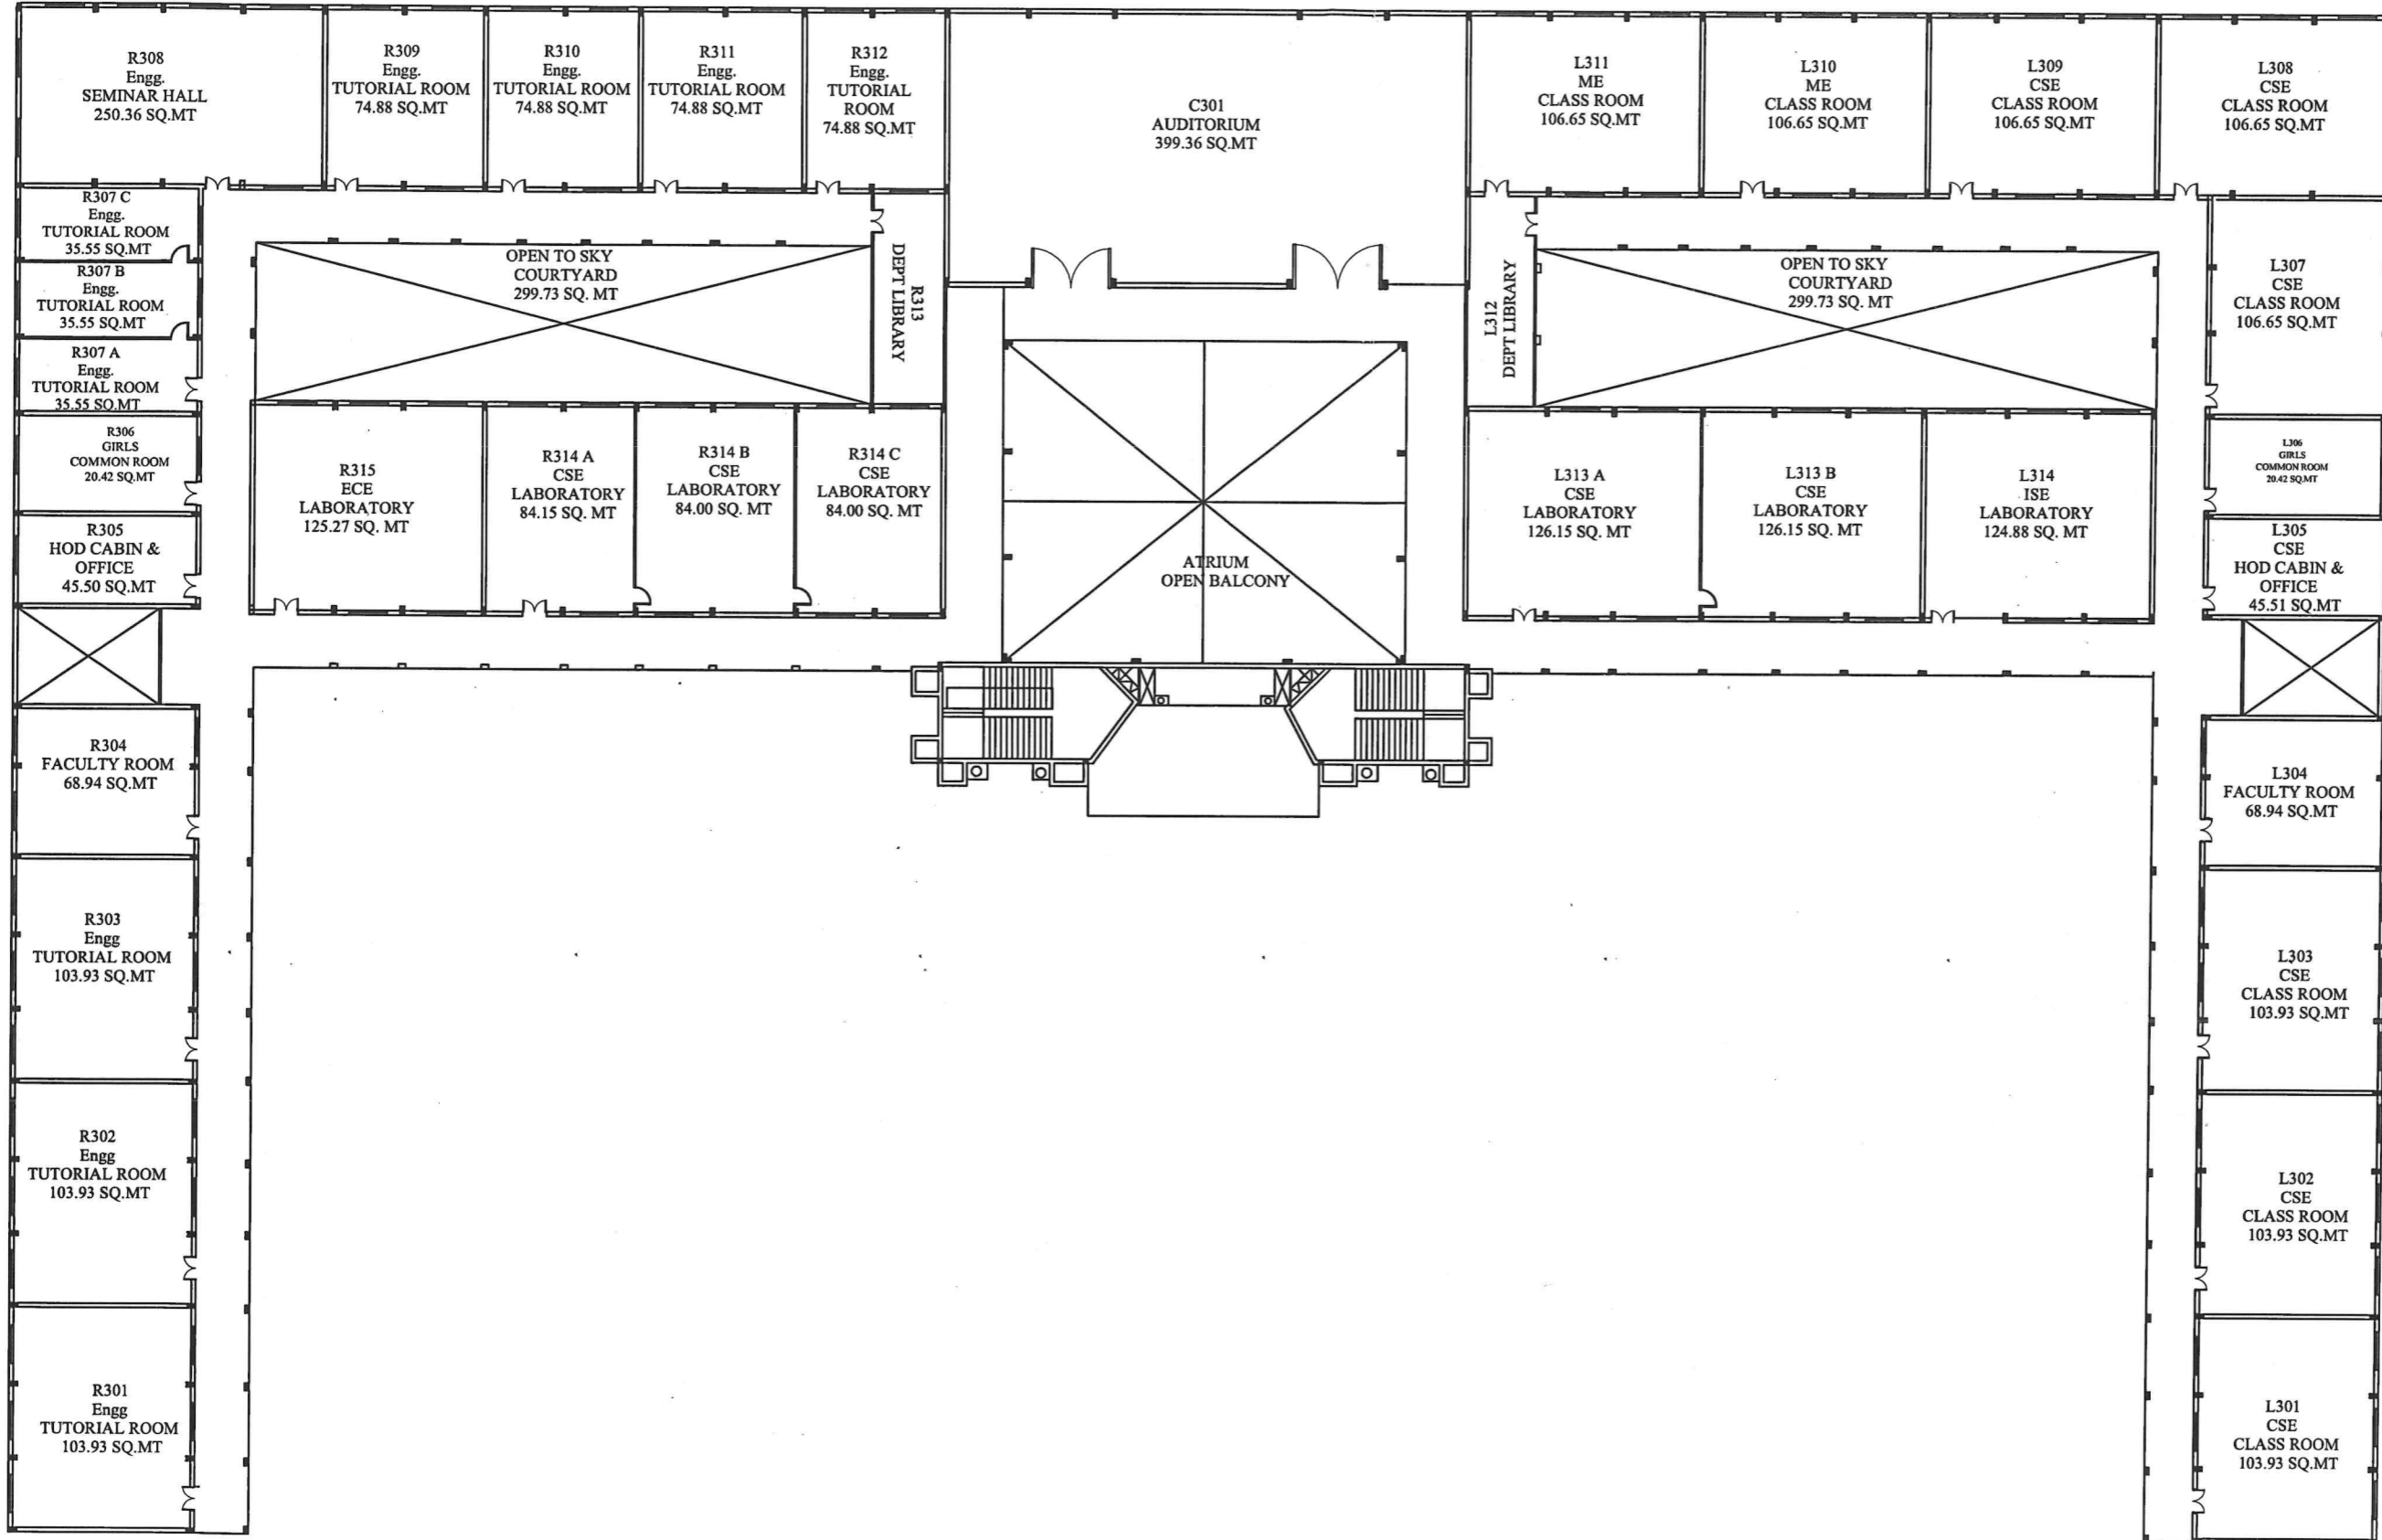

SCHEDULE OF OPENING

SL. NO.	TYPE	DISCRIPTION	SIZE
1	D	DOORS	1.2X2.4
2	D1	"	0.90X2.4
3	W	WINDOWS	1.0X2.5
4	W1	"	0.45X0.90
5	V	VENTILATOR	1.0X1.0

BLOCK NO: 1 SVCE MAIN BLOCK

PRINCIPAL SIGNATURE

(Signature)
Dr. Nageswara Gupta M
 Principal,
 Sri Venkateshwara College of Engineering, Bangalore

SECOND FLOOR, SVCE MAIN BLOCK
 AT
 KHATA NO: 150200203101102514 OF
 SRI VENKATESHWARA EDUCATION
 FOUNDATION,
 VIDYANAGARA, KEMPEGOWDA
 INTERNATIONAL AIRPORT ROAD,
 BETTAHALASUR POST, CHIKKAJALA,
 BENGALURU 562157

BUILT UP AREA= 4789.41 SQ.MT


SCALE 1:100
 ALL DIMENSIONS IN METER

ARCHITECT'S / ENGINEER'S

(Signature)
 CA/2009/44890

CETATI
 No. 815, 1st Cross, 2nd Main,
 HAL 3rd Stage, Bangalore-560 075

SECOND FLOOR PLAN - MAIN BUILDING

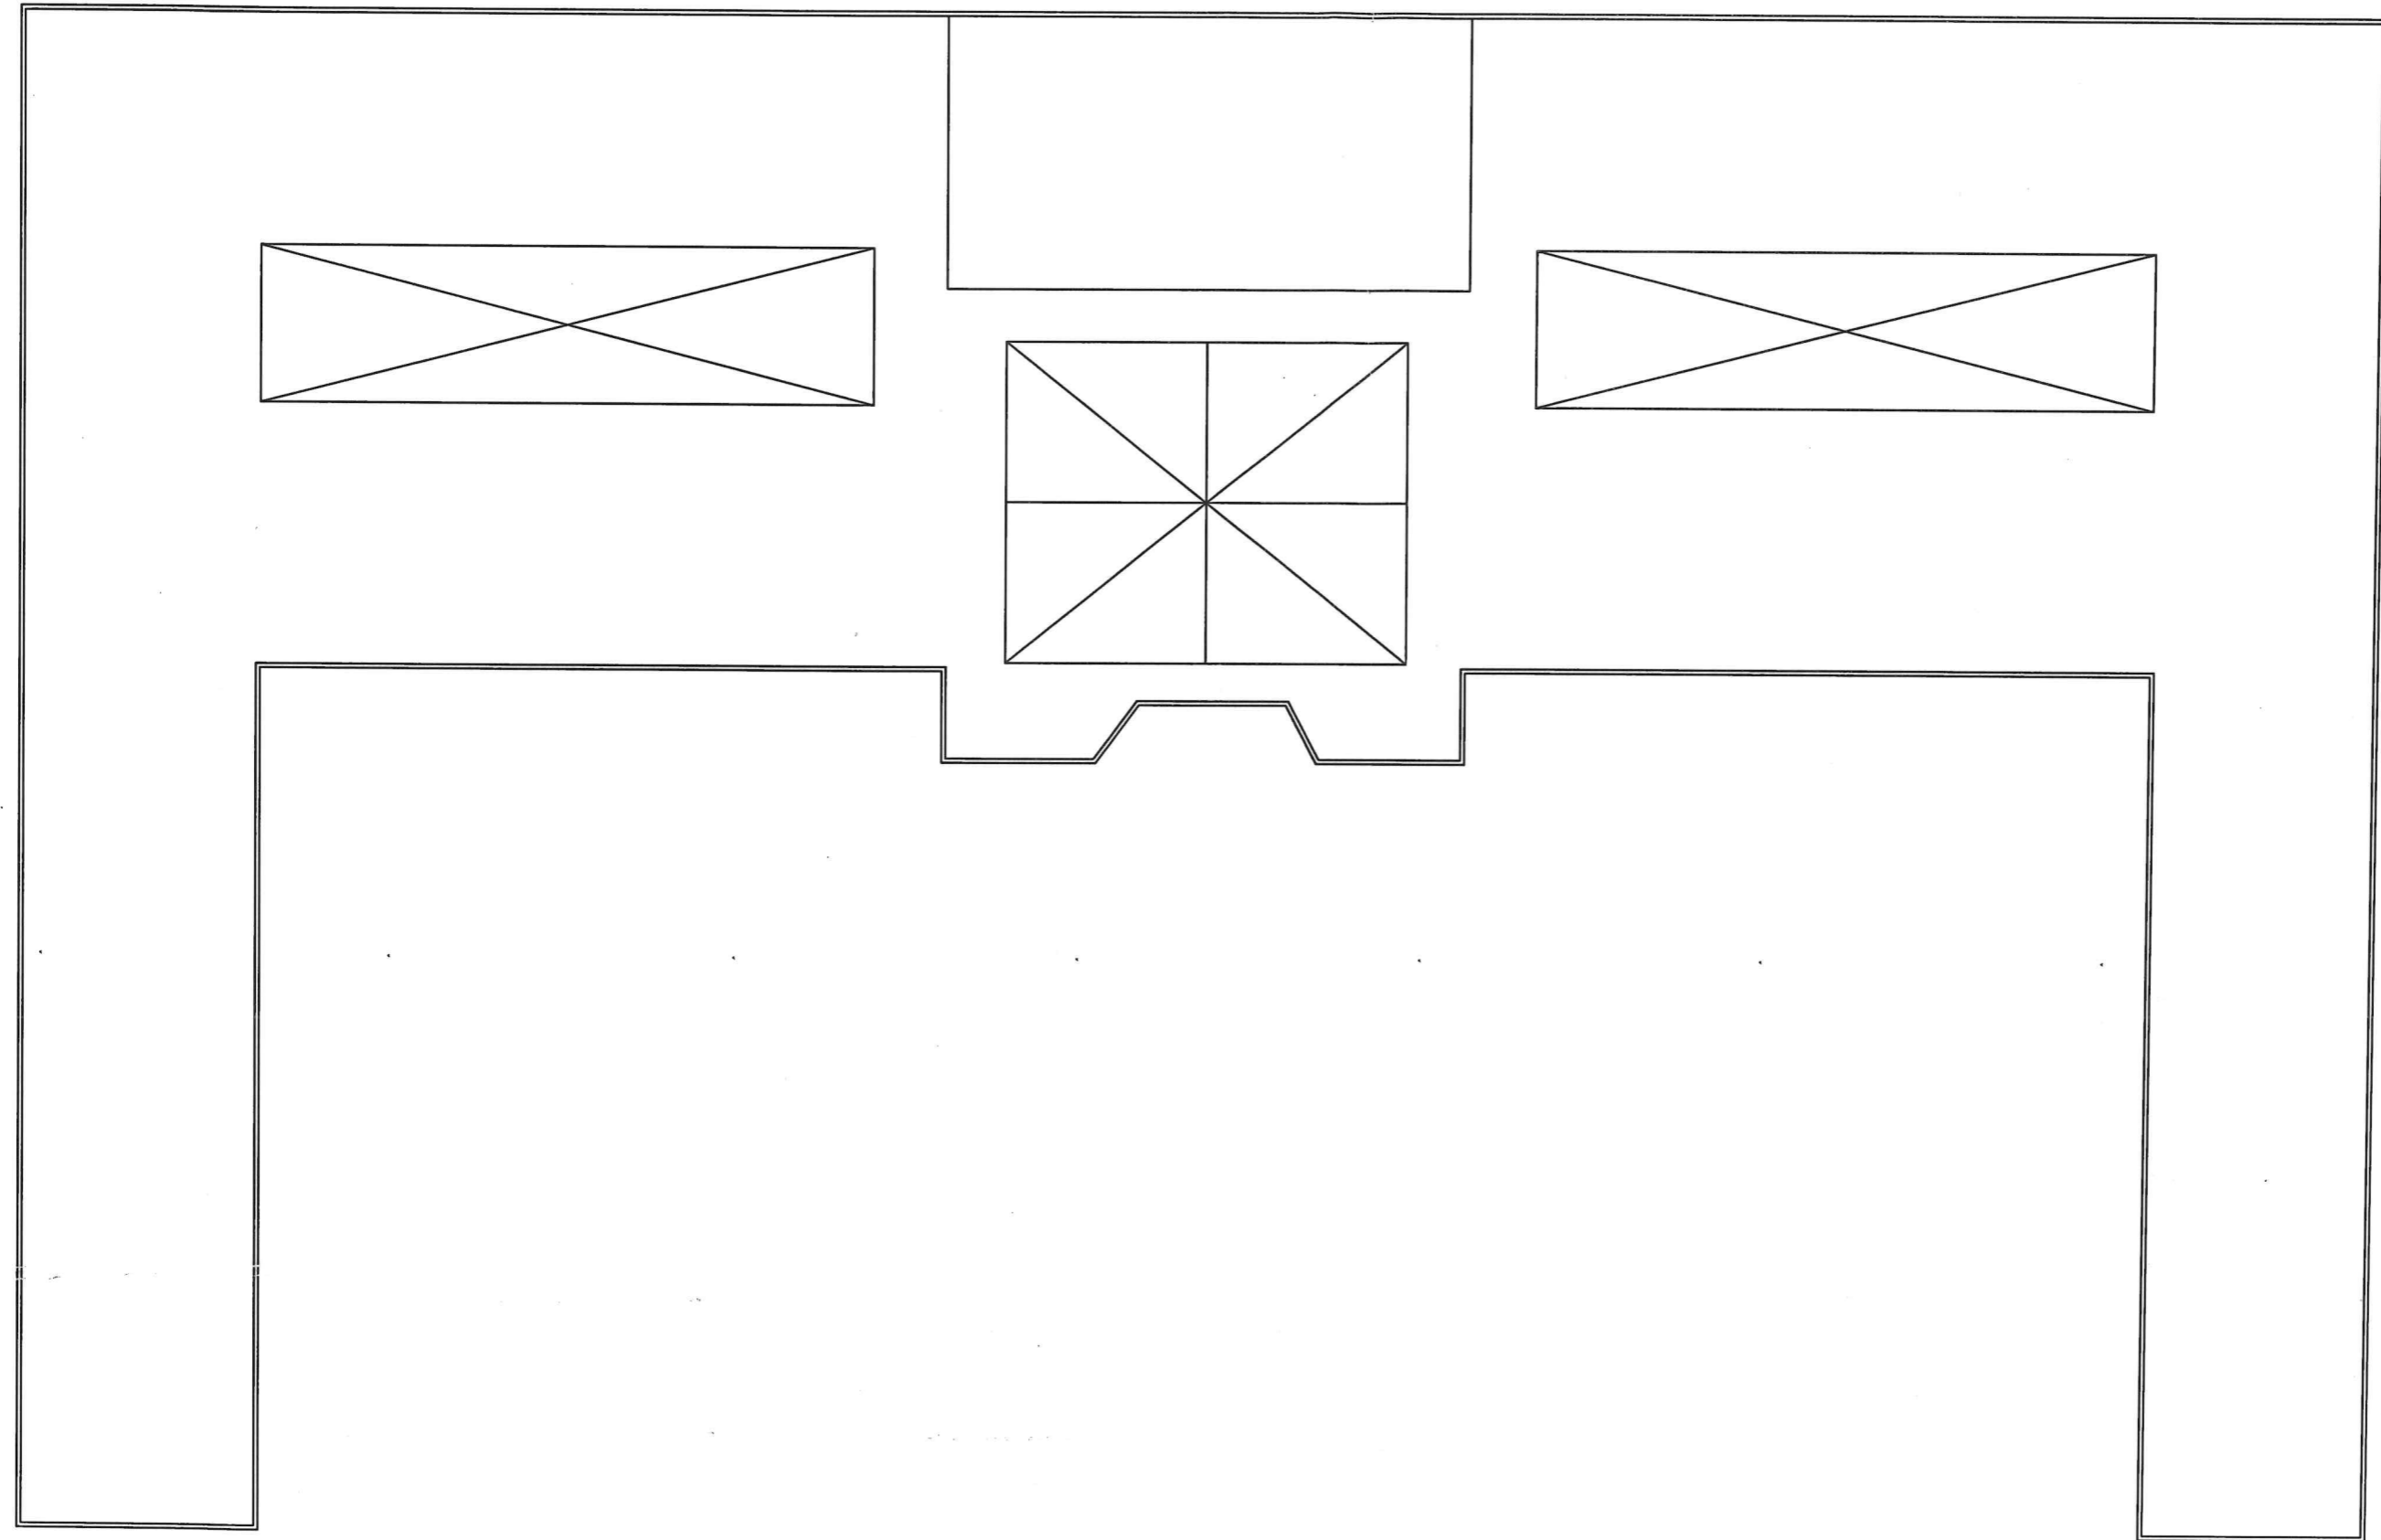

BLOCK NO: 1 SVCE MAIN BLOCK

PRINCIPAL SIGNATURE

Dr. Nageswara Gupta M
Principal,
Sri Venkateshwara College of Engineering, Raopet

TERRACE FLOOR, SVCE MAIN BLOCK
AT
KHATA NO: 150200203101102514 OF
SRI VENKATESHWARA EDUCATION
FOUNDATION,
VIDYANAGARA, KEMPEGOWDA
INTERNATIONAL AIRPORT ROAD,
BETTAHALASUR POST, CHIKKAJALA,
BENGALURU 562157

SCALE 1:100
ALL DIMENSIONS IN METER

ARCHITECT'S / ENGINEER'S


CA/2009/44890

CETATI
No. 815, 1st Cross, 2nd Main,
HAL 3rd Stage, Bangalore-560 075

TERRACE FLOOR PLAN - MAIN BUILDING

SRI VENKATESHWARA COLLEGE OF ENGINEERING
VIDYANAGAR, BENGALURU – 562 157

Floor Plans
of
Annex Block (New Building)

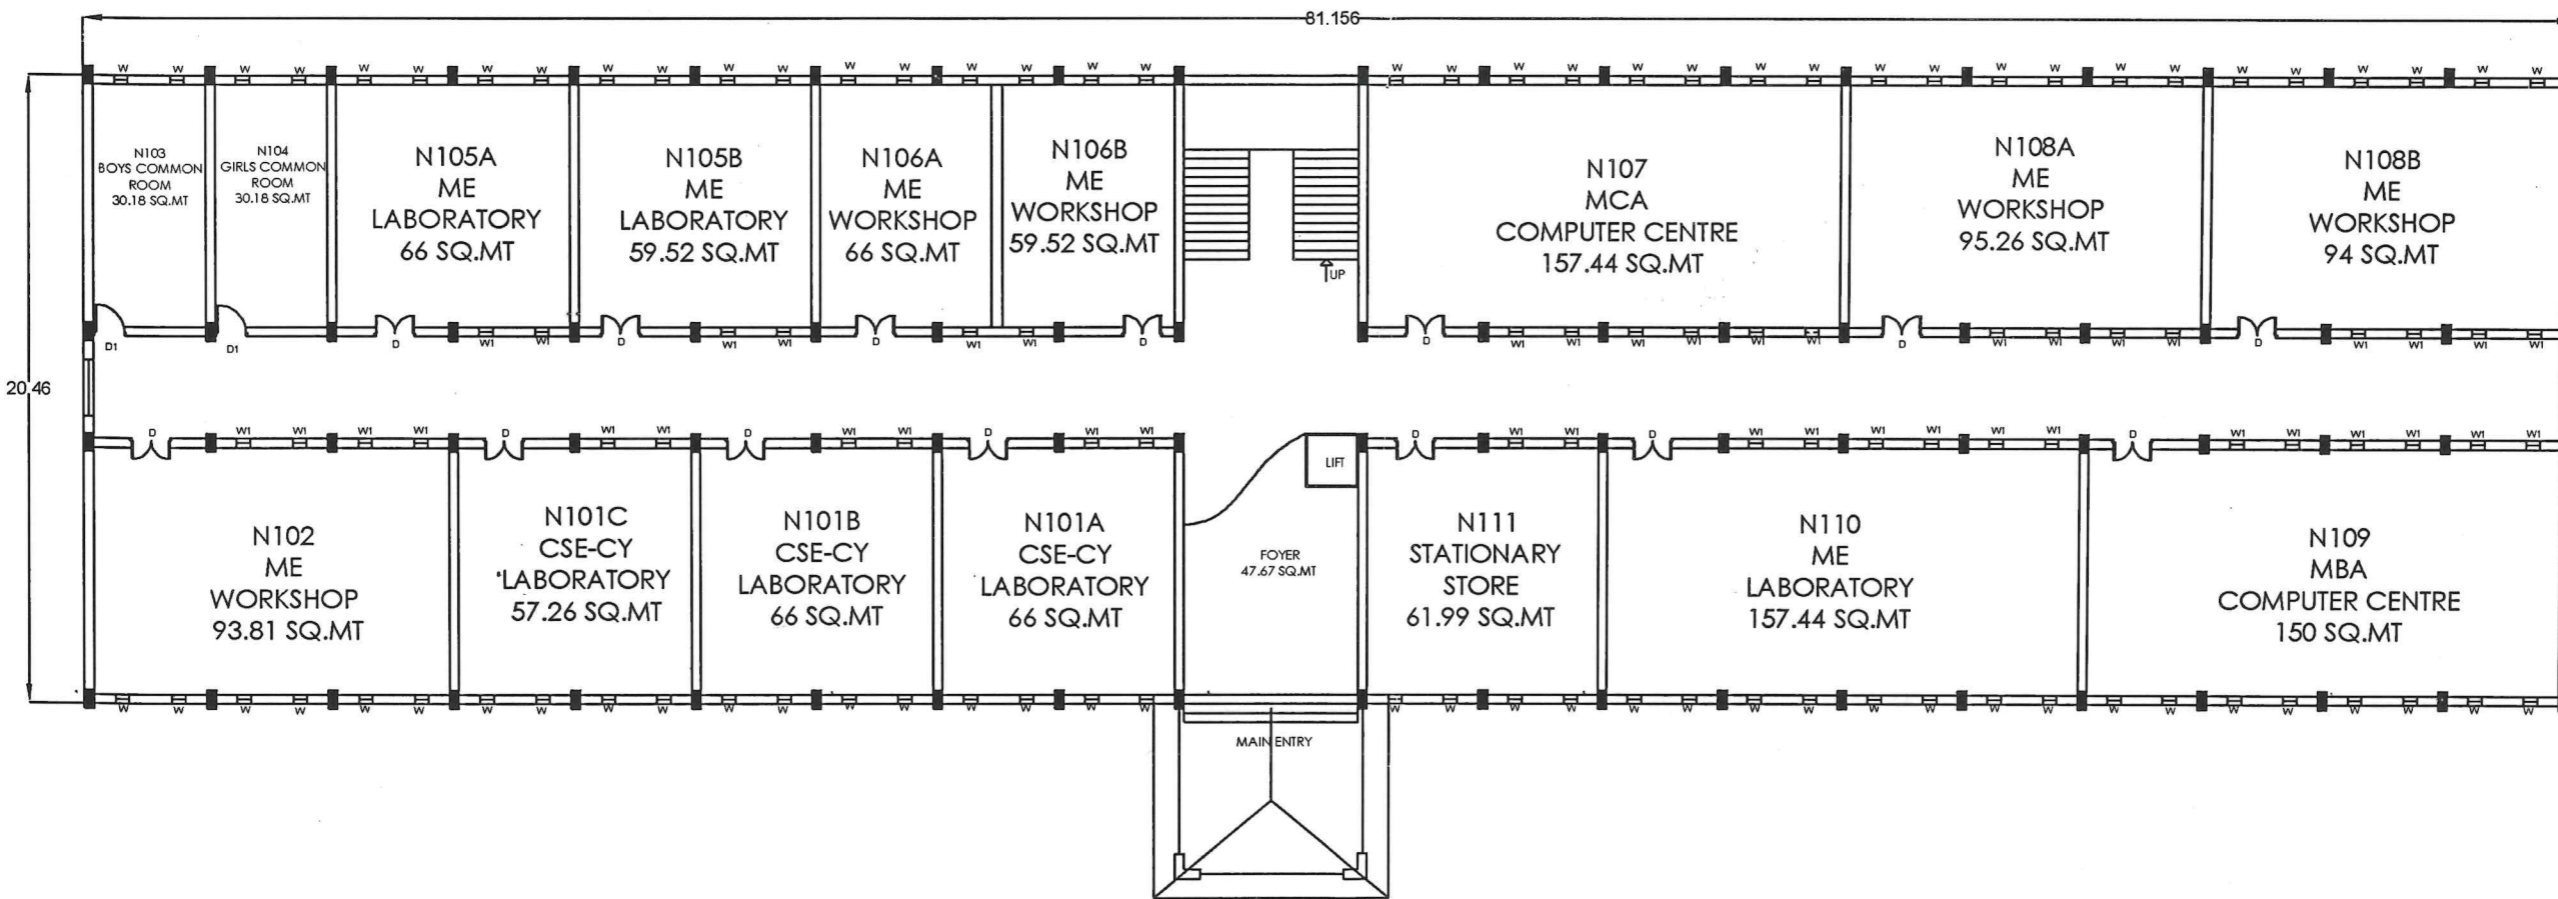

SCHEDULE OF OPENING			
SL. NO	TYPE	DESCRIPTION	SIZE
1	D	DOORS	1.2x2.4
2	D1		0.90x2.4
3	W	WINDOWS	0.45x2.4
4	W1		0.45x3.90
5	V	VENTILATOR	0.75x0.75

BLOCK NO: 2 SVCE NEW BLOCK

PRINCIPAL SIGNATURE

[Signature]
 Dr. Nageswara Gupta
 Principal,
 Sri Venkateswara College of Engineering, Bengaluru

GROUND FLOOR, SVCE NEW BLOCK
 KHATA NO: 150200203101102514 OF
 SRI VENKATESHWARA EDUCATION
 FOUNDATION,
 VIDYANAGARA, KEMPEGOWDA
 INTERNATIONAL AIRPORT ROAD,
 BETTAHALASUR POST, CHIKKAJALA,
 BENGALURU 562157

BUILT UP AREA= 1660.47 SQ.MT


SCALE 1:100
 ALL DIMENSIONS IN METER

ARCHITECT'S / ENGINEERS

[Signature]
 CA/2009/44890

CETATI
 No. 815, 1st Cross, 2nd Main,
 HAL 3rd Stage, Bangalore-560 075.

GROUND FLOOR PLAN - ANNEX BLOCK (NEW BUILDING)

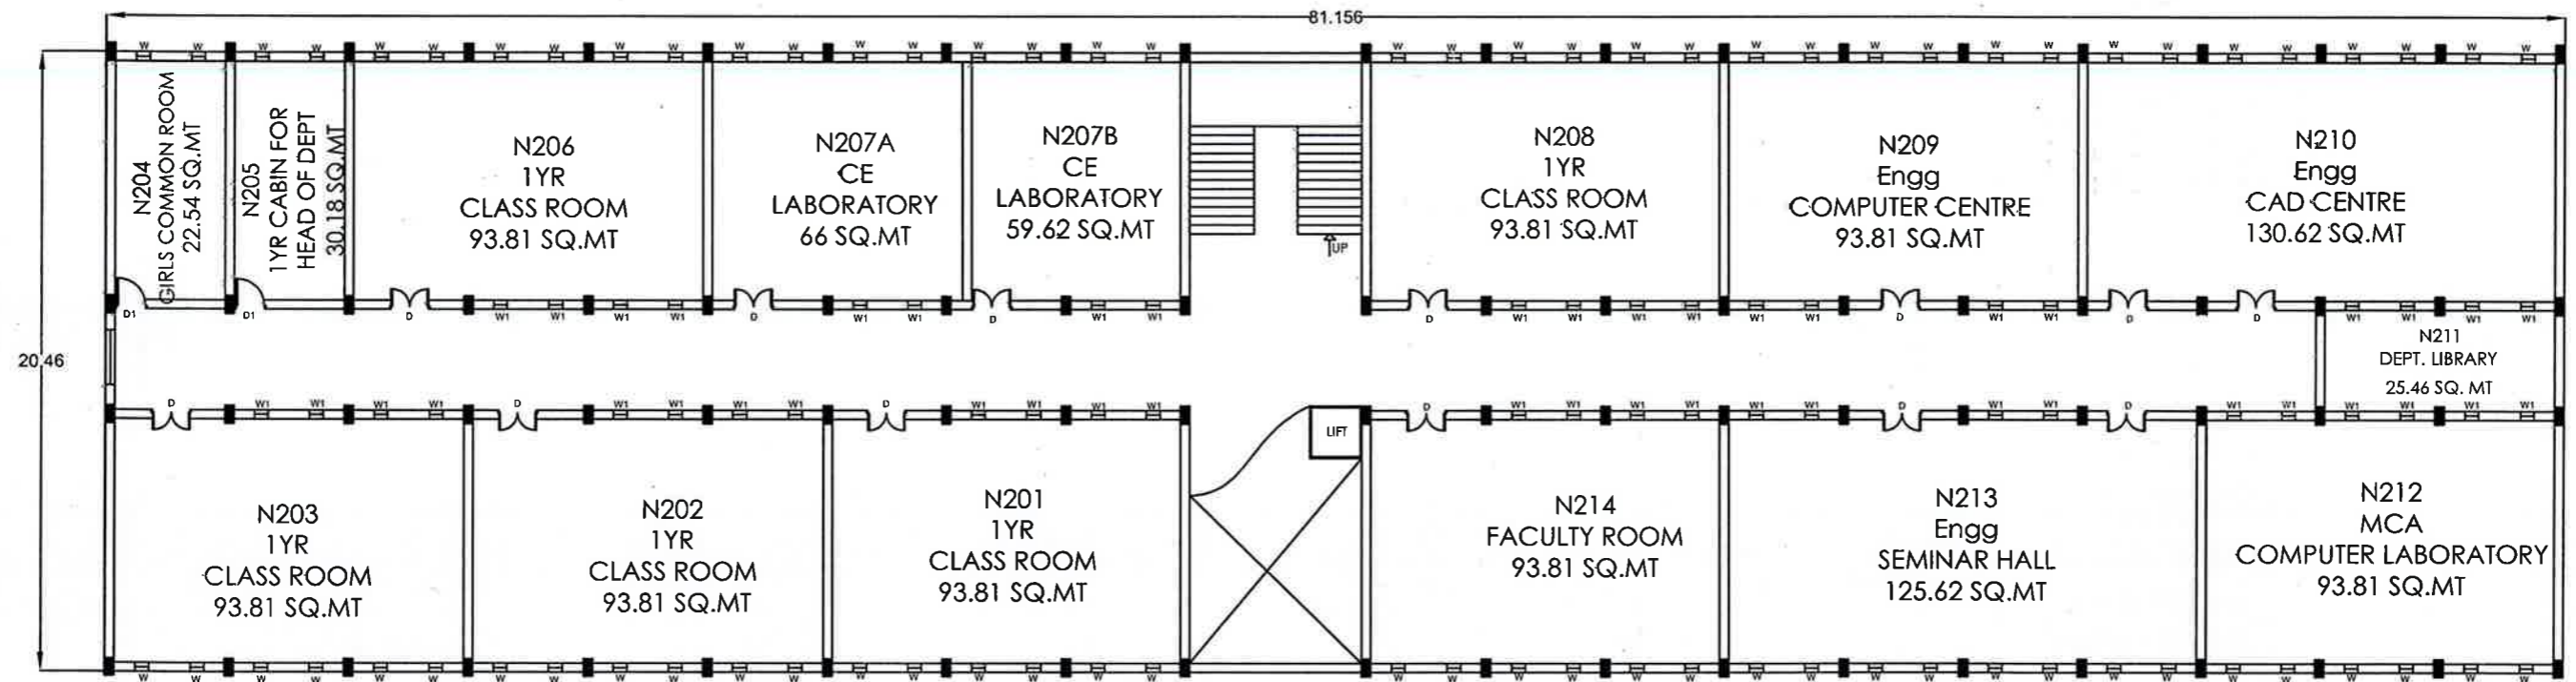

FIRST FLOOR PLAN - ANNEX BLOCK (NEW BUILDING)



SL. NO.	TYPE	DESCRIPTION	SIZE
1	D	DOORS	1.2x2.4
2	D1	"	0.90x2.4
3	W	WINDOWS	0.45x2.4
4	W1	"	0.45x0.90
5	V	VENTILATOR	0.75x0.75

BLOCK NO: 2 SVCE NEW BLOCK

PRINCIPAL SIGNATURE

[Handwritten Signature]

FIRST FLOOR, SVCE NEW BLOCK AT KHATA NO: 150200203101102514 OF SRI VENKATESHWARA EDUCATION FOUNDATION, VIDYANAGARA, KEMPEGOUDA INTERNATIONAL AIRPORT ROAD, BETTAHALASUR POST, CHIKKALAJA, BENGALURU 562157

BUILT UP AREA= 1660.47 SQ.MT

SCALE 1:100 ALL DIMENSIONS IN METER


ARCHITECT'S / ENGINEER'S

[Handwritten Signature]

CETATI

No. 815, 1st Cross, 2nd Main, HAL 3rd Stage, Bangalore-560 077

CA/2009/44890

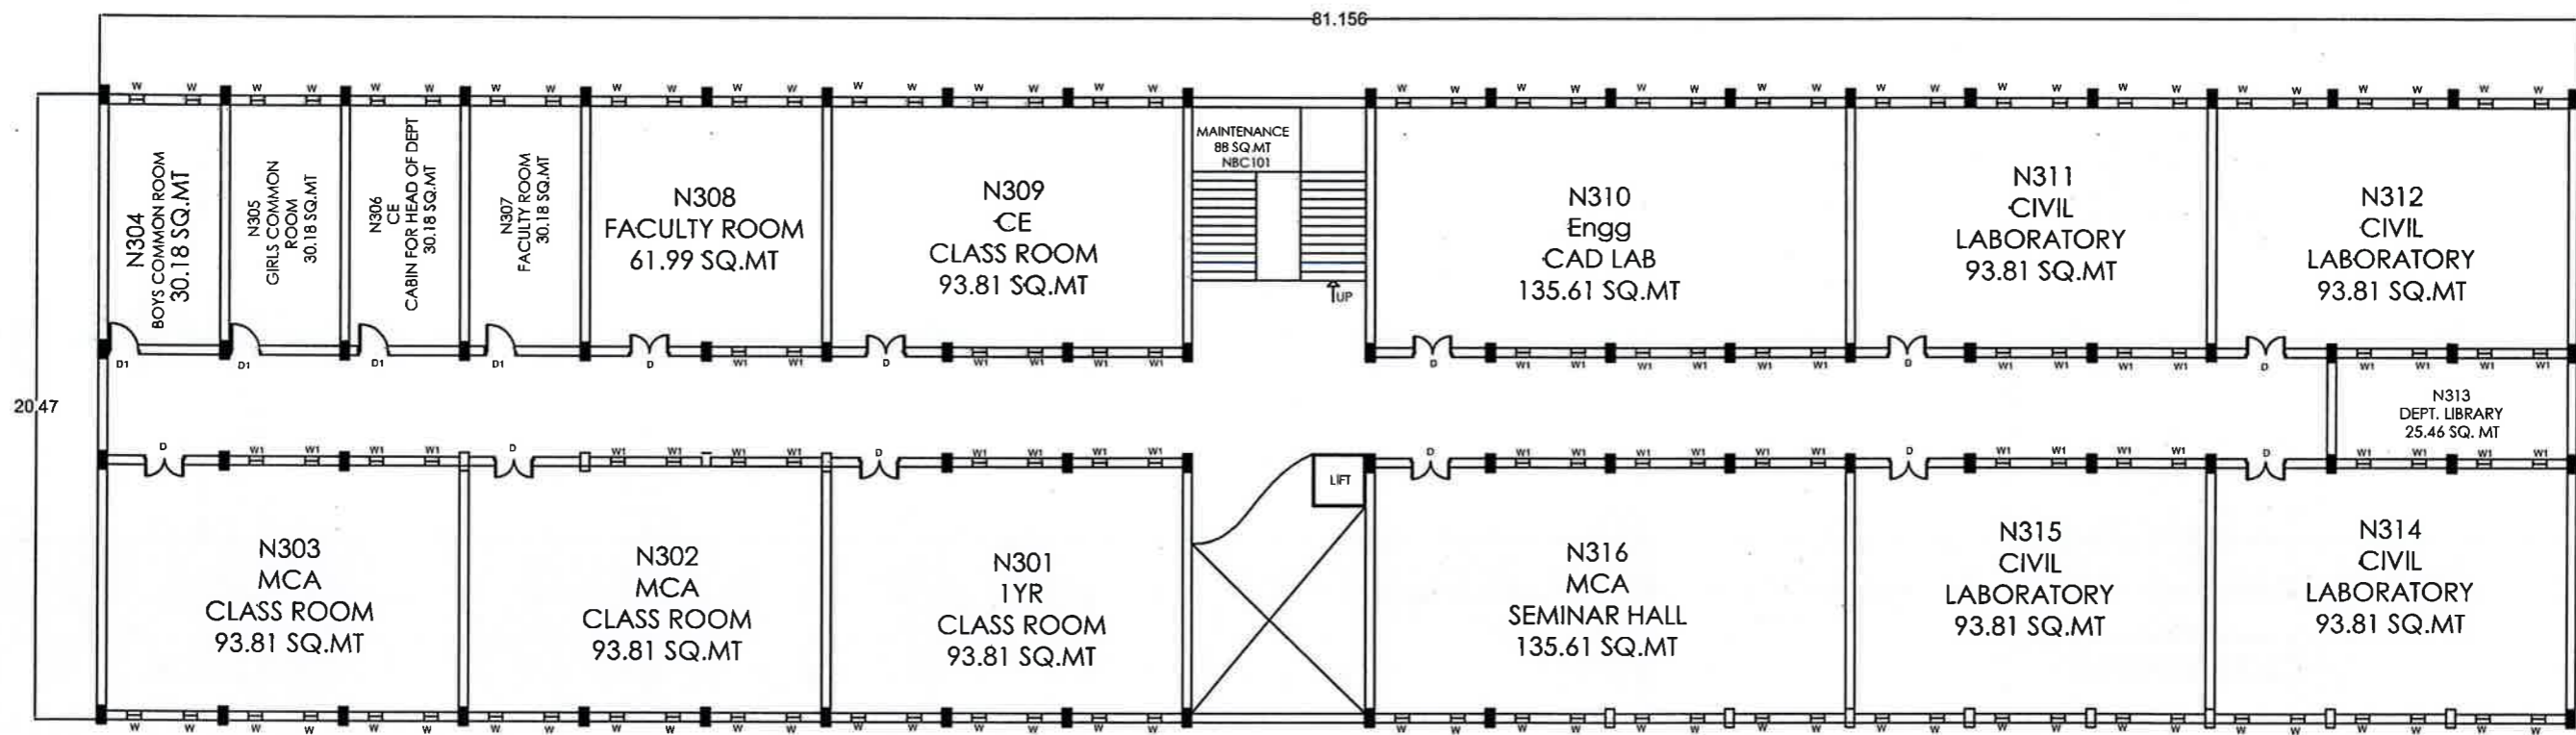

SECOND FLOOR PLAN - ANNEX BLOCK (NEW BUILDING)



Sl. No.	Type	Description	Size
1	D	DOORS	1.2X2.4
2	D1	"	0.9X2.4
3	W	WINDOWS	0.45X2.4
4	W1	"	0.45X0.90
5	V	VENTILATOR	0.75X0.75

BLOCK NO: 2 SVCE NEW BLOCK

PRINCIPAL SIGNATURE

[Handwritten Signature]

SECOND FLOOR, SVCE NEW BLOCK
AT
KHATA NO: 150200203101102514 OF
SRI VENKATESHWARA EDUCATION
FOUNDATION,
VIDYANAGARA, KEMPEGOWDA
INTERNATIONAL AIRPORT ROAD,
BETTAHALASUR POST, CHIKKAJALA,
BENGALURU 562157

BUILT UP AREA= 1660.47 SQ.MT

SCALE 1:100
ALL DIMENSIONS IN METER


ARCHITECT'S / ENGINEER'S

[Handwritten Signature]

CETATI

No. 815, 1st Cross, 2nd Main,
HAL 3rd Stage, Bangalore-560 07

CA/2009/44890

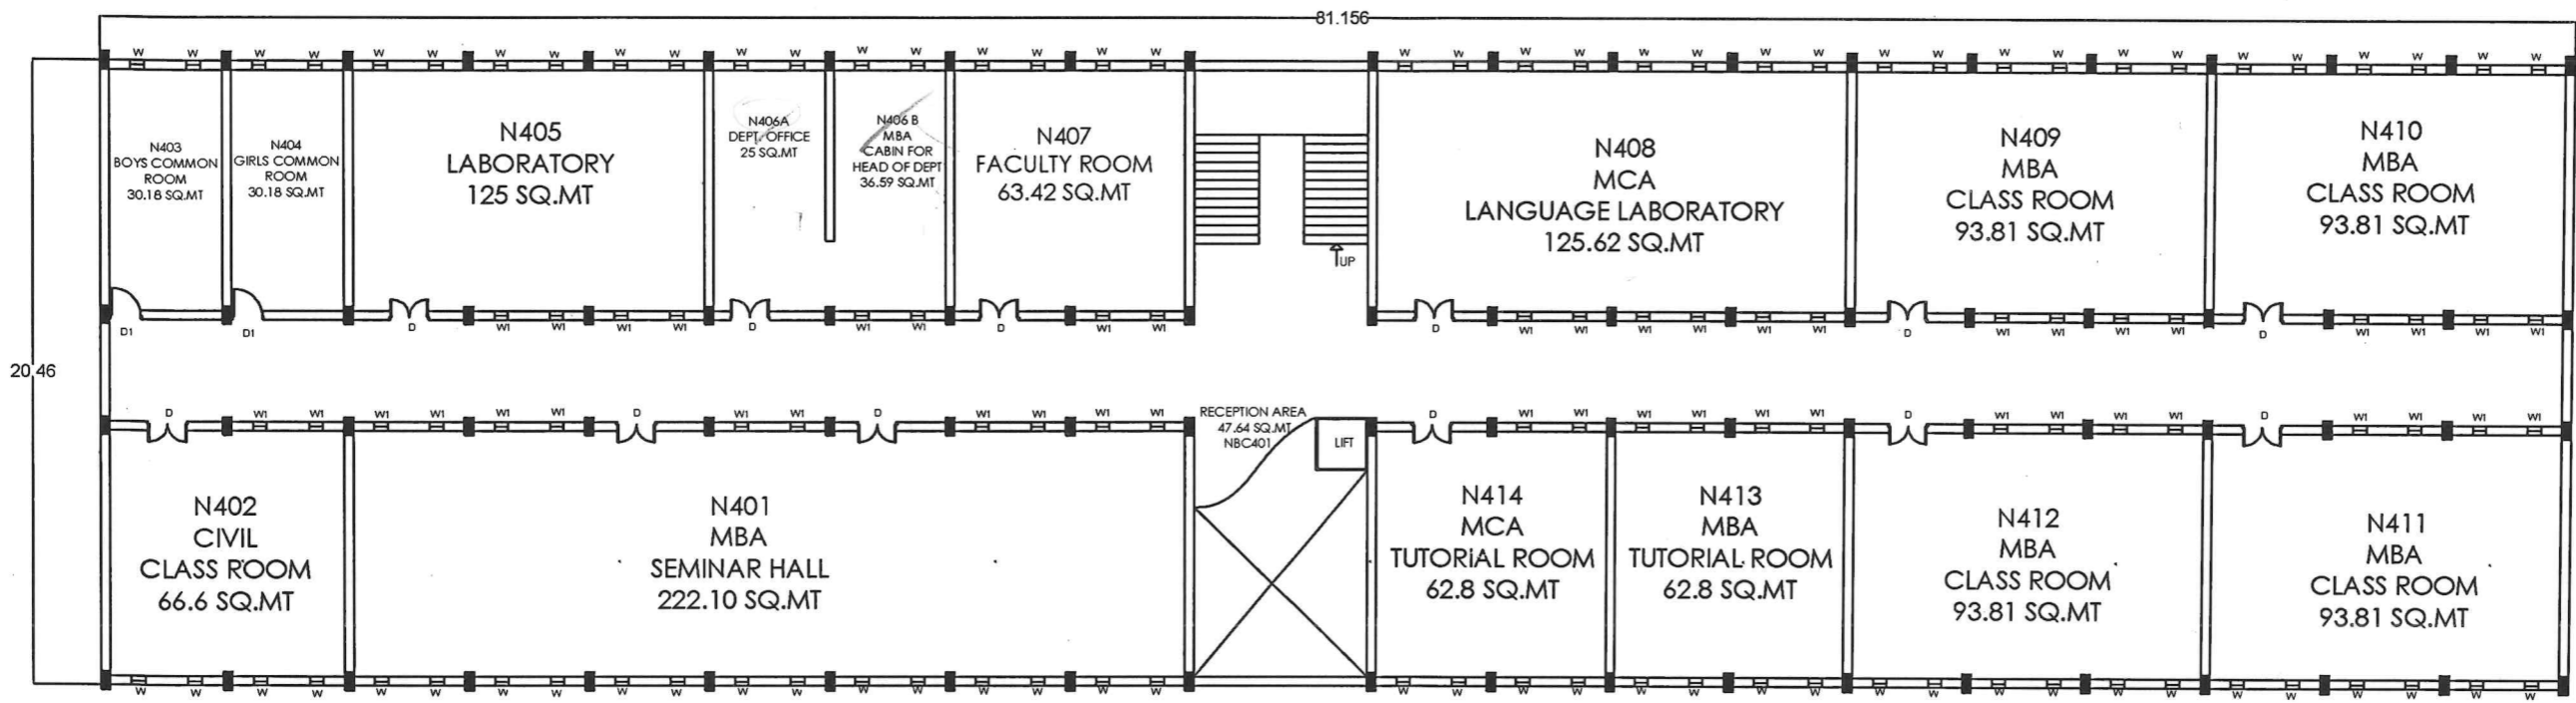

THIRD FLOOR PLAN - ANNEX BLOCK (NEW BUILDING)



SCHEDULE OF OPENING

SL. NO.	TYPE	DESCRIPTION	SIZE
1	D	DOORS	1.2x2.4
2	D1		0.9x2.4
3	W	WINDOWS	0.45x2.4
4	W1		1.45x0.50
5	V	VENTILATOR	0.75x0.75

BLOCK NO: 2 SVCE NEW BLOCK

PRINCIPAL SIGNATURE

[Signature]
 Dr. Nagaswara Gupte
 Principal,
 Sri Venkateswara College of Engineering

THIRD FLOOR, SVCE NEW BLOCK
 AT
 KHATA NO: 150200203101102514 OF
 SRI VENKATESHWARA EDUCATION
 FOUNDATION,
 VIDYANAGARA, KEMPE Gowda
 INTERNATIONAL AIRPORT ROAD,
 BETTALASUR POST, CHIKKAJALA,
 BENGALURU 562157

BUILT UP AREA= 1660.47 SQ.MT

SCALE 1:100
 ALL DIMENSIONS IN METER

ARCHITECT'S / ENGINEER'S

[Signature]
 CA/2009/44890

CETATI

No. 815, 1st Cross, 2nd Main,
 HAL 3rd Stage, Bangalore-560 075.