
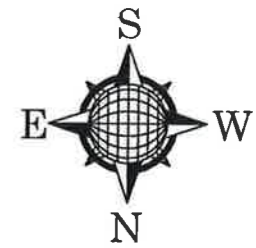


**SRI VENKATESHWARA COLLEGE OF ENGINEERING**  
**VIDYANAGAR, BENGALURU – 562 157**

Floor Plans  
of  
**Main Building**

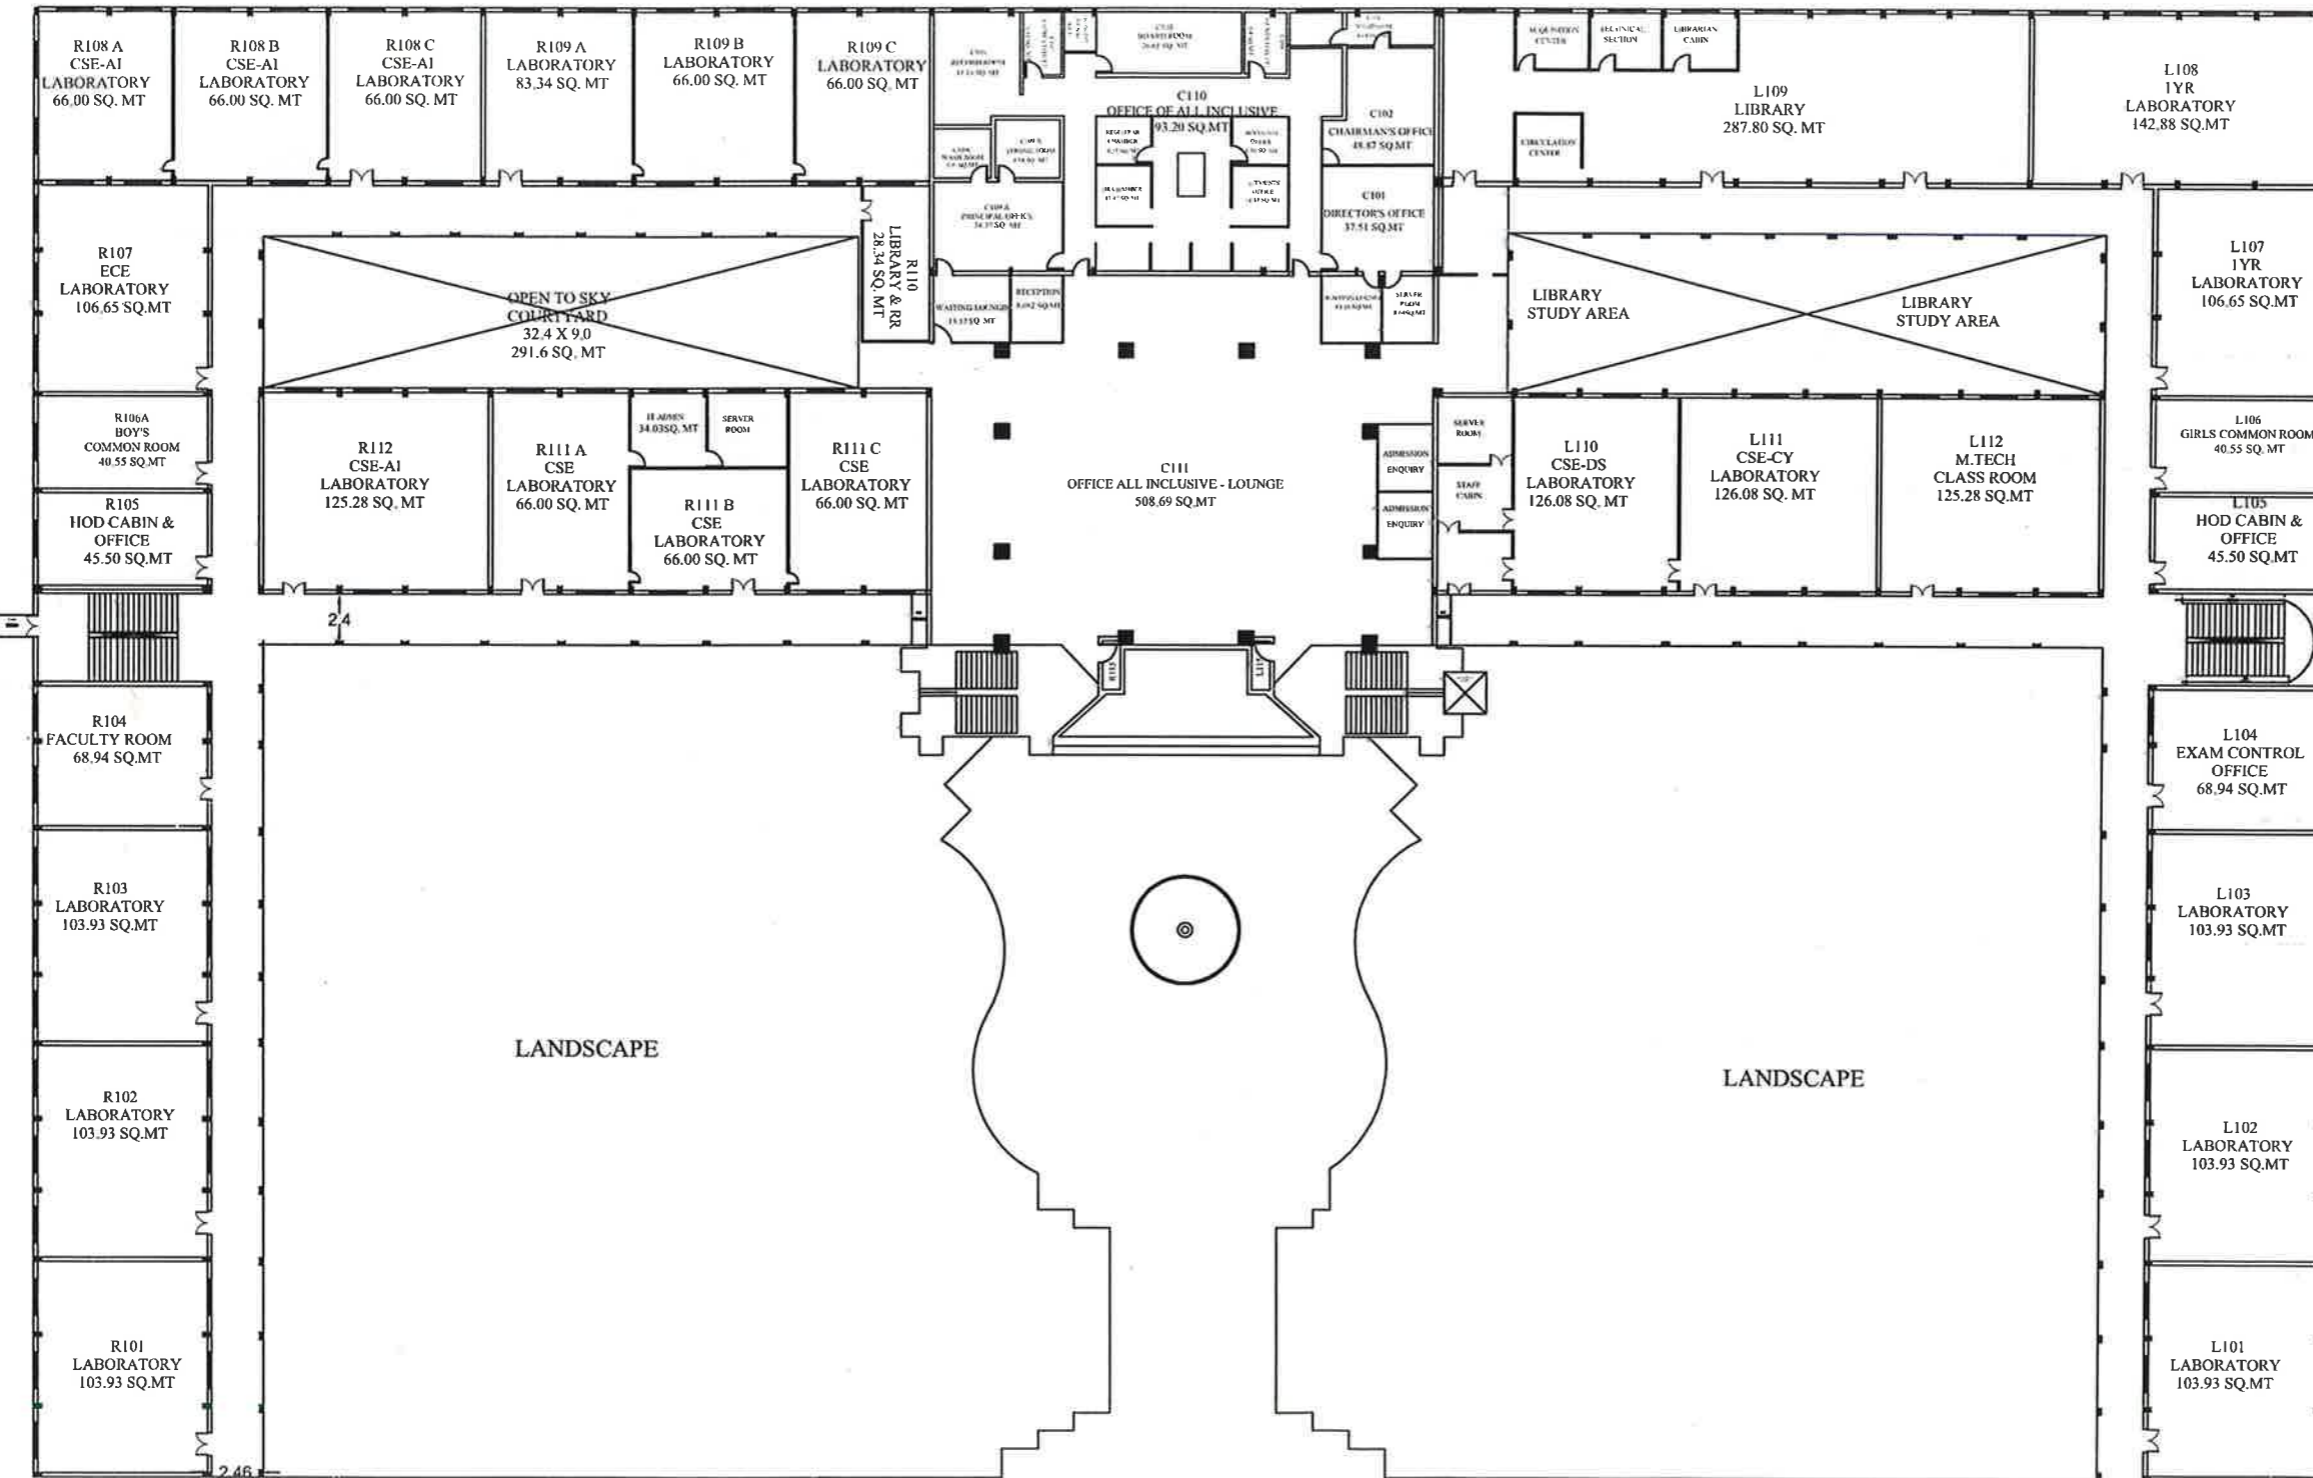

**SCHEDULE OF OPENING**

SL. NO.	TYPE	DISCRIPTION	SIZE
1	D	DOORS	1.2X2.4
2	D1	"	0.90X2.4
3	W	WINDOWS	1.0X2.5
4	W1	"	0.45X0.90
5	V	VENTILATOR	1.0X1.0

BLOCK NO: 1 SVCE MAIN BLOCK

PRINCIPAL SIGNATURE



GROUND FLOOR, SVCE MAIN BLOCK  
AT  
KHATA NO: 150200203101102514 OF  
SRI VENKATESHWARA EDUCATION  
FOUNDATION,  
VIDYANAGARA, KEMPEGOWDA  
INTERNATIONAL AIRPORT ROAD,  
BETTAHALASUR POST, CHIKKAJALA,  
BENGALURU 562157

BUILT UP AREA= 5712.21 SQ.MT

SCALE 1:100  
ALL DIMENSIONS IN METER

ARCHITECT'S / ENGINEER'S


*[Handwritten Signature]*

**CETATI**

No. 815, 1st Cross, 2nd Main,  
HAL 3rd Stage, Bangalore-560 075.

CA/2009/44890

GROUND FLOOR PLAN - MAIN BUILDING

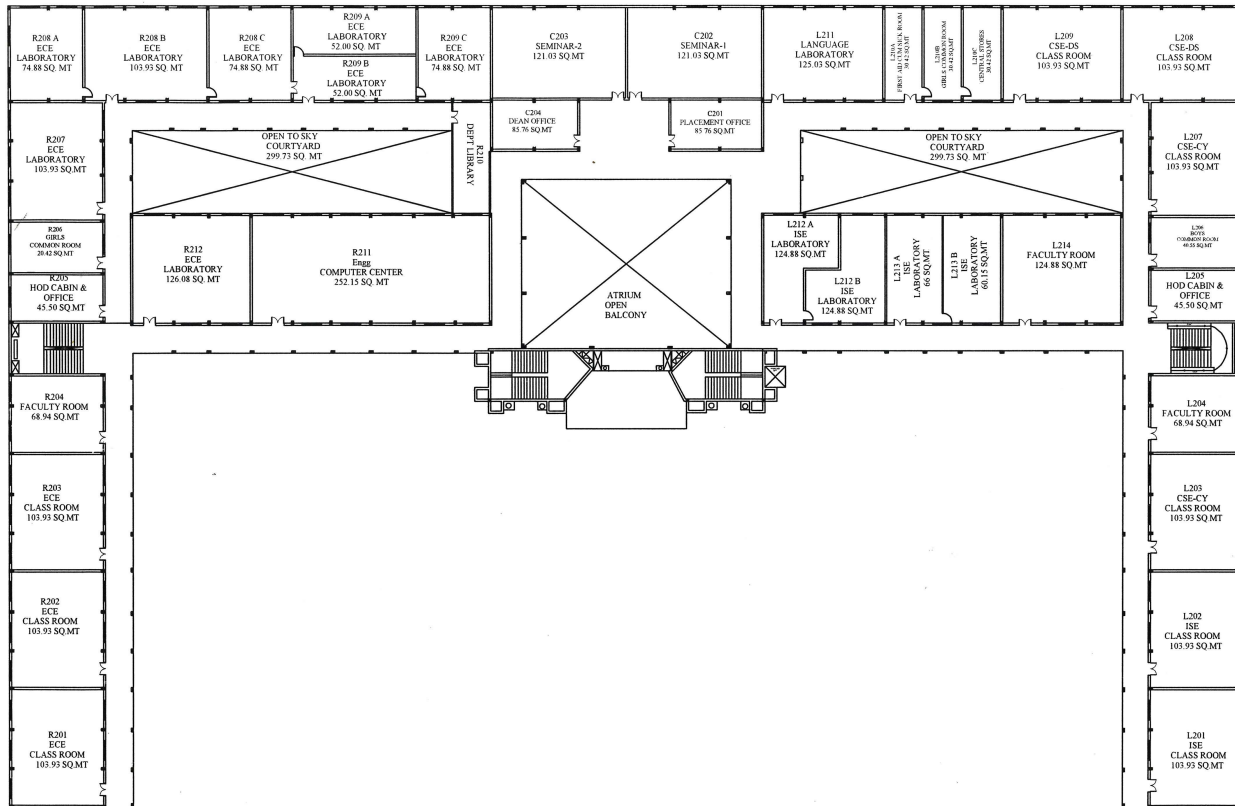

FIRST FLOOR PLAN - MAIN BUILDING



**SCHEDULE OF OPENING**

SL. NO.	TYPE	DESCRIPTION	SIZE
1	D	DOORS	1.2X2.4
2	DI		0.30X2.4
3	W	WINDOWS	1.0X2.5
4	WI		0.45X0.30
5	V	VENTILATOR	1.0X1.0

BLOCK NO: 1 SVCE MAIN BLOCK

PRINCIPAL SIGNATURE




FIRST FLOOR, SVCE MAIN BLOCK  
AT  
KHATA NO: 150200203101102514 OF  
SRI VENKATESHWARA EDUCATION  
FOUNDATION,  
VIDYANAGARA, KEMPEGOWDA  
INTERNATIONAL AIRPORT ROAD,  
BETTAHALASUR POST, CHIKKALAJA,  
BENGALURU 560157

BUILT UP AREA= 4789.41 SQ.MT

SCALE 1:100  
ALL DIMENSIONS IN METER

ARCHITECT'S / ENGINEER'S

*[Handwritten Signature]*  
**CETATI**  
No. 815, 1st Cross, 2nd Main,  
HAL 3rd Stage, Bangalore-560 075.  
CA/2009/44-8910

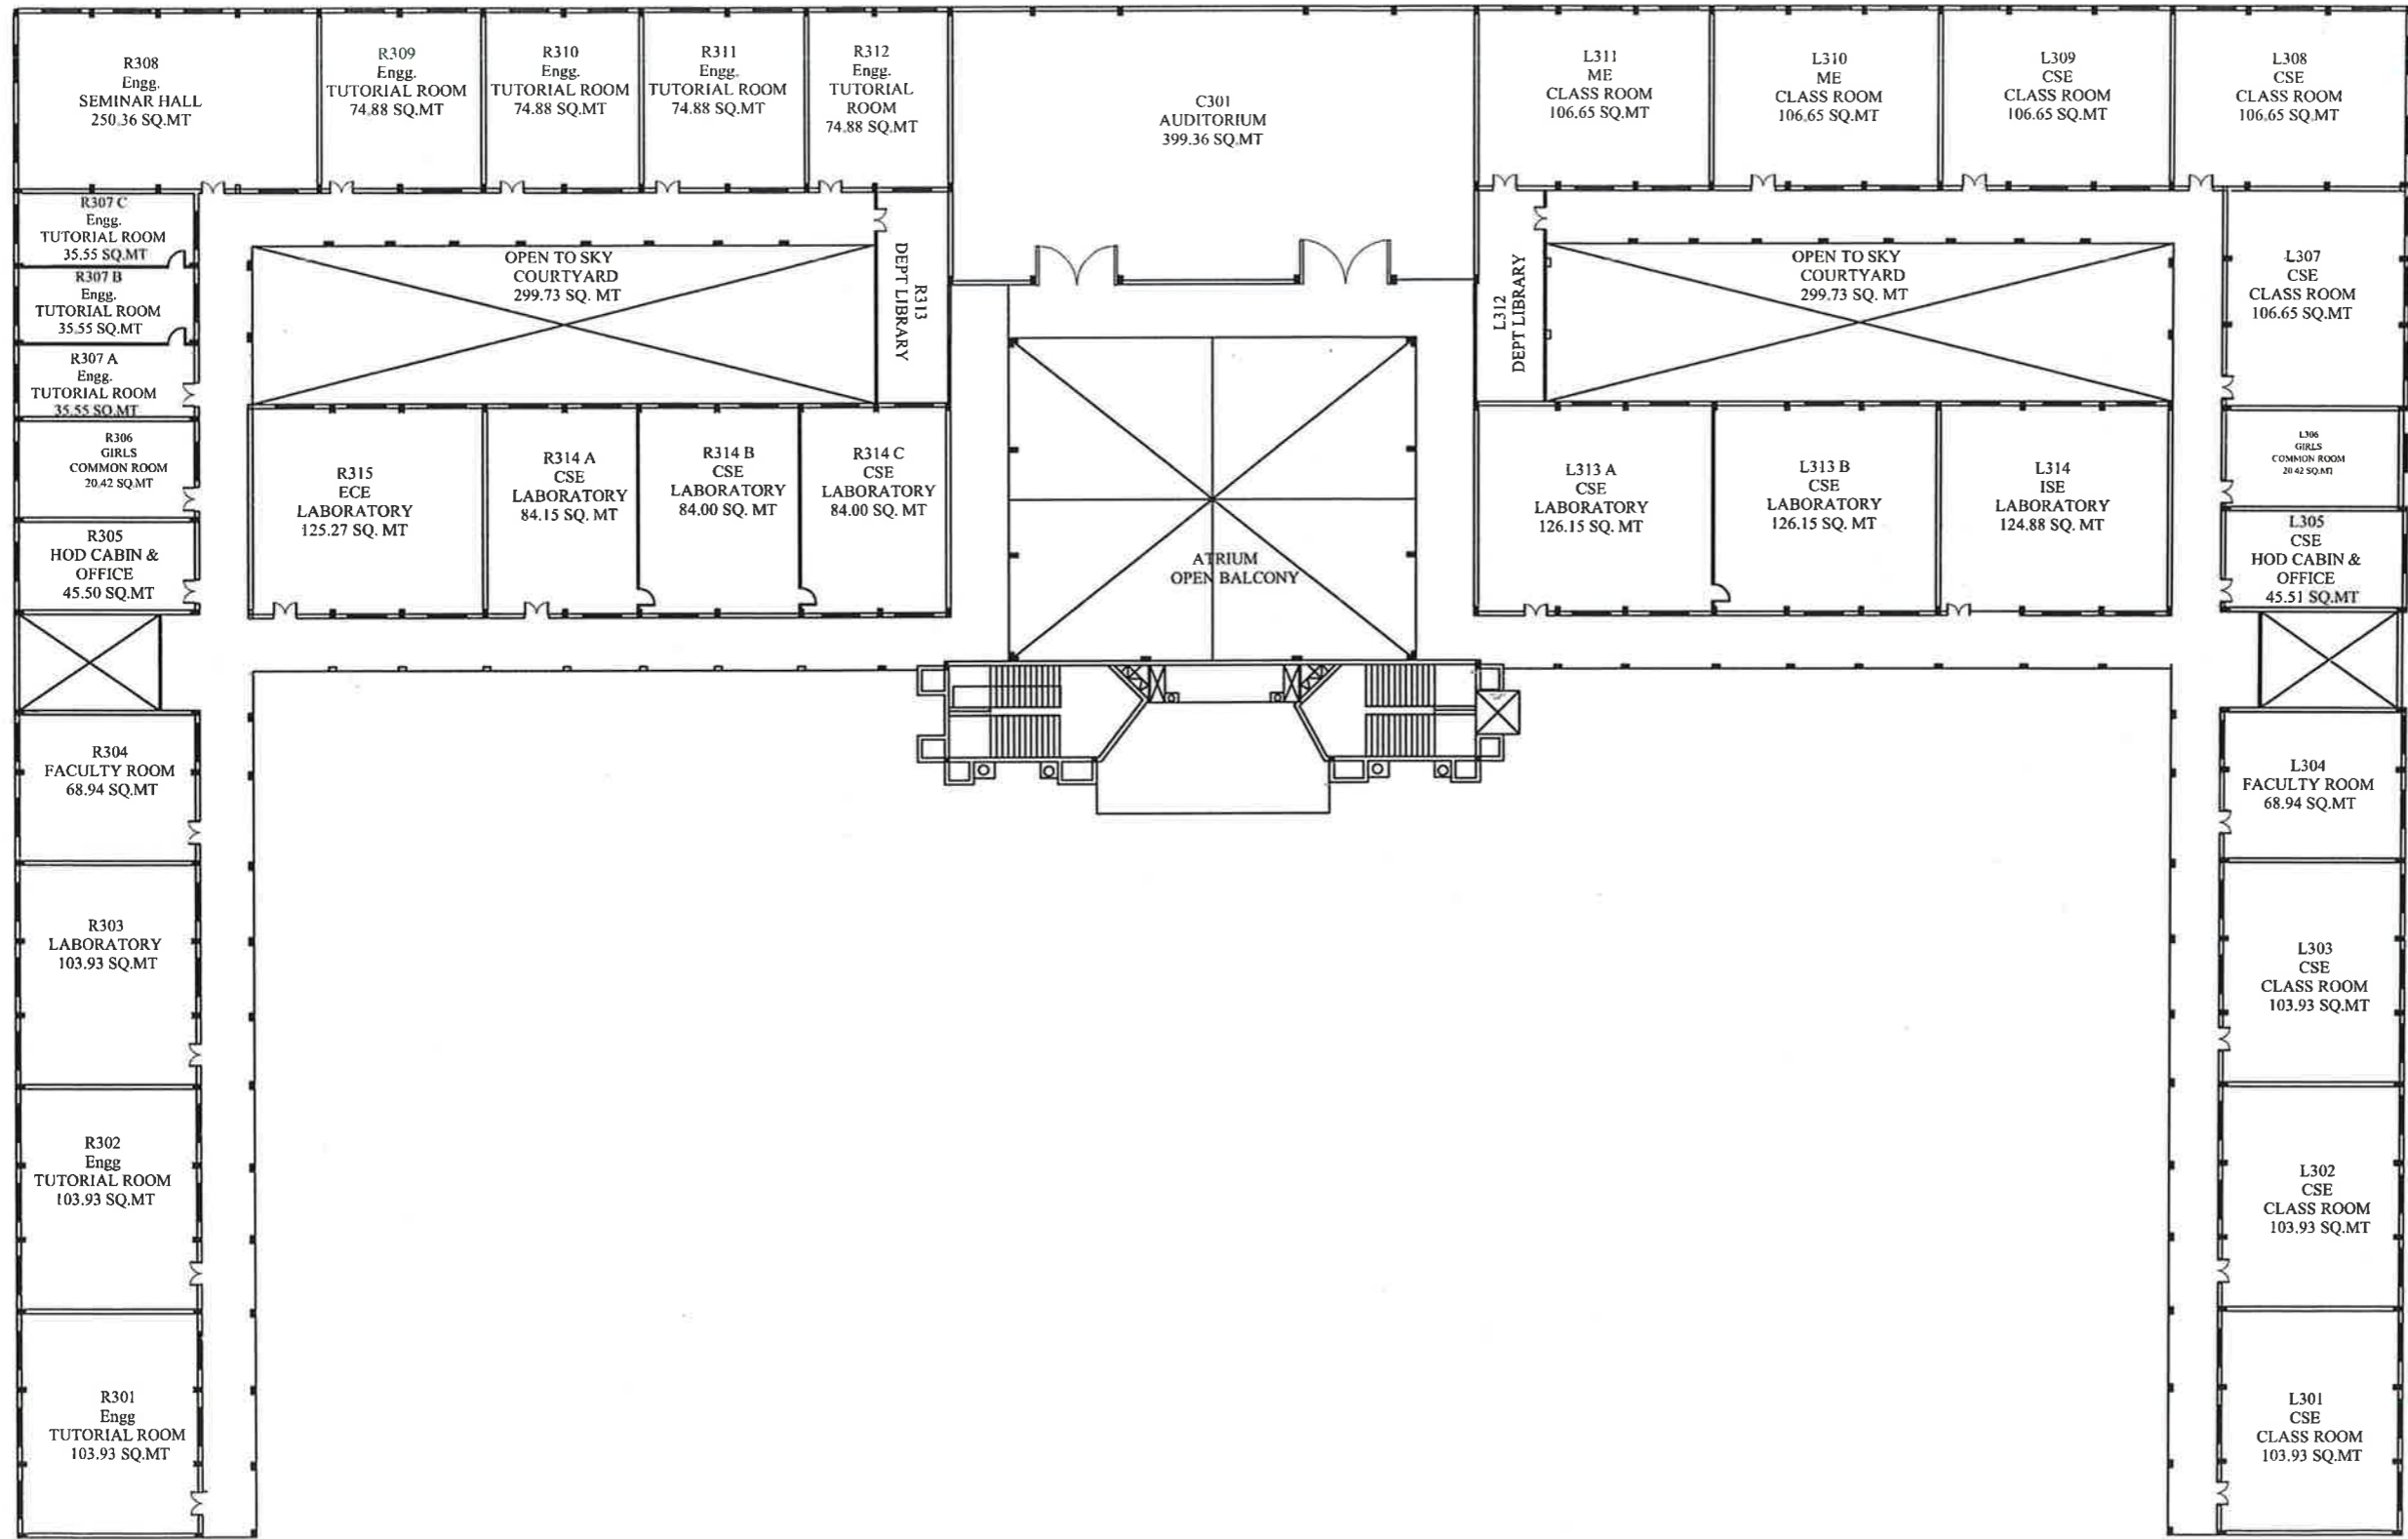

**SCHEDULE OF OPENING**

SL. NO.	TYPE	DISCUSSION	SIZE
1	D	DOORS	1.2X2.4
2	D1	"	0.90X2.4
3	W	WINDOWS	1.0X2.5
4	W1	"	0.45X0.90
5	V	VENTILATOR	1.0X1.0

BLOCK NO: 1 SVCE MAIN BLOCK

PRINCIPAL SIGNATURE



SECOND FLOOR, SVCE MAIN BLOCK  
AT  
KHATA NO: 150200203101102514 OF  
SRI VENKATESHWARA EDUCATION  
FOUNDATION,  
VIDYANAGARA, KEMPEGOWDA  
INTERNATIONAL AIRPORT ROAD,  
BETTAHALASUR POST, CHIKKAJALA,  
BANGALURU 562157





BUILT UP AREA= 4789.41 SQ.MT

SCALE 1:100  
ALL DIMENSIONS IN METER

ARCHITECT'S / ENGINEER'S

*[Handwritten Signature]*  
**CETATI**  
No. 815, 1st Cross, 2nd Main,  
HAL 3rd Stage, Bangalore-560 075.  
CA/2009/44890

**SECOND FLOOR PLAN - MAIN BUILDING**

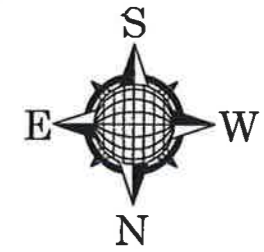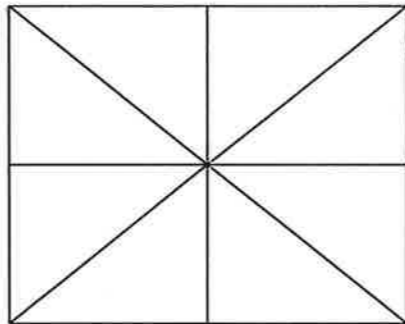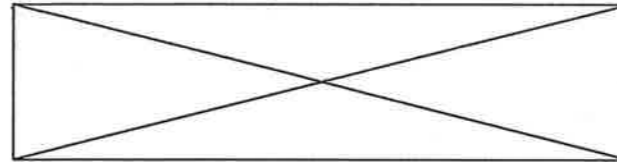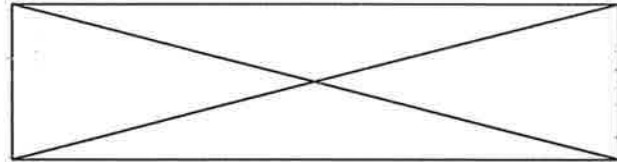

BLOCK NO: 1 SVCE MAIN BLOCK

PRINCIPAL SIGNATURE

*Handwritten signature in green ink.*



TERRACE FLOOR, SVCE MAIN BLOCK  
AT  
KHATA NO: 150200203101102514 OF  
SRI VENKATESHWARA EDUCATION  
FOUNDATION,  
VIDYANAGARA, KEMPEGOWDA  
INTERNATIONAL AIRPORT ROAD,  
BETTAHALASUR POST, CHIKKAJALA,  
BENGALURU 562157

SCALE 1:100  
ALL DIMENSIONS IN METER



ARCHITECT'S / ENGINEER'S

*Handwritten signature in blue ink.*


**CETATI**  
No. 815, 1st Cross, 2nd Main,  
HAL 3rd Stage, Bangalore-560 075.

CA/2009/44890

TERRACE FLOOR PLAN - MAIN BUILDING

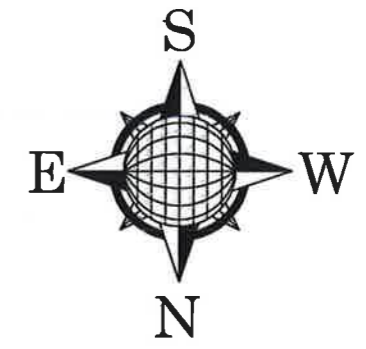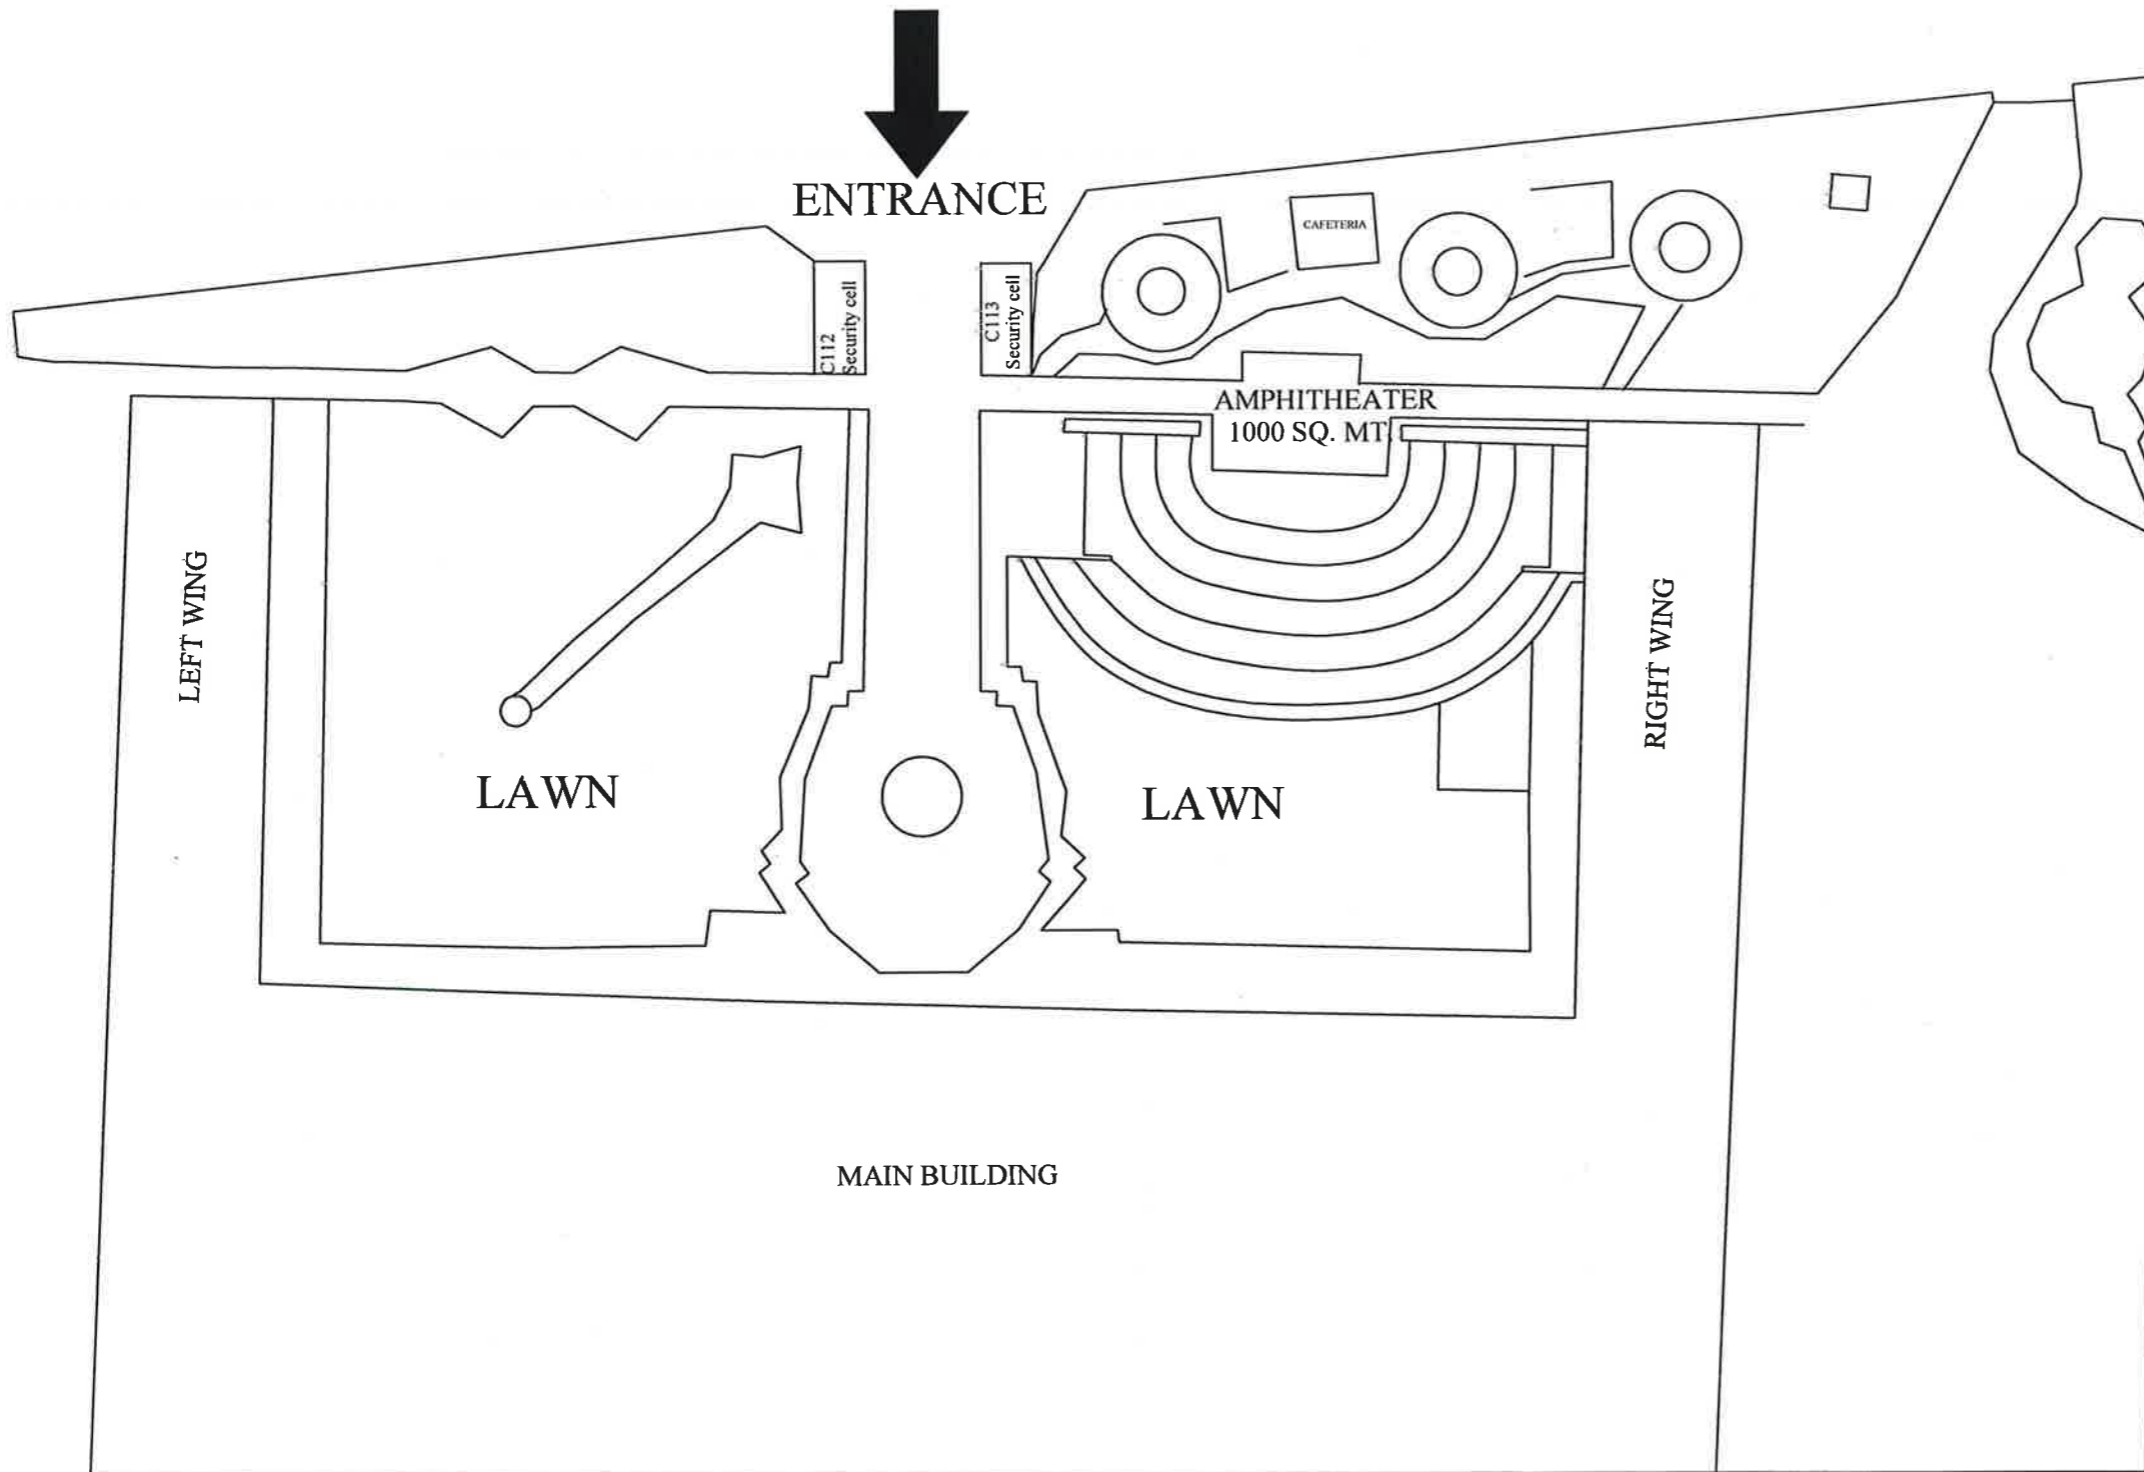

OWNER'S SIGNATURE

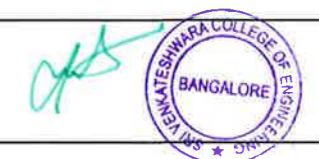

SVCE MAIN ENTRANCE  
 AT  
 KHATA NO. 150200203101102514  
 OF  
 SRI VENKATESHWARA EDUCATION  
 FOUNDATION  
 VIDYANAGARA  
 KEMPEGOWDA INTERNATIONAL  
 AIRPORT ROAD  
 BETTAHALASURU POST  
 CHIKKAJALA BENGALURU - 562157


ARCHITECTURE / ENGINEER'S



**CETATI**  
 No. 815, 1st Cross, 2nd Main,  
 HAL 3rd Stage, Bangalore-560 078.  
 CA/2009/44890

**SRI VENKATESHWARA COLLEGE OF ENGINEERING**  
**VIDYANAGAR, BENGALURU – 562 157**

Floor Plans  
of  
**Annex Block (New Building)**

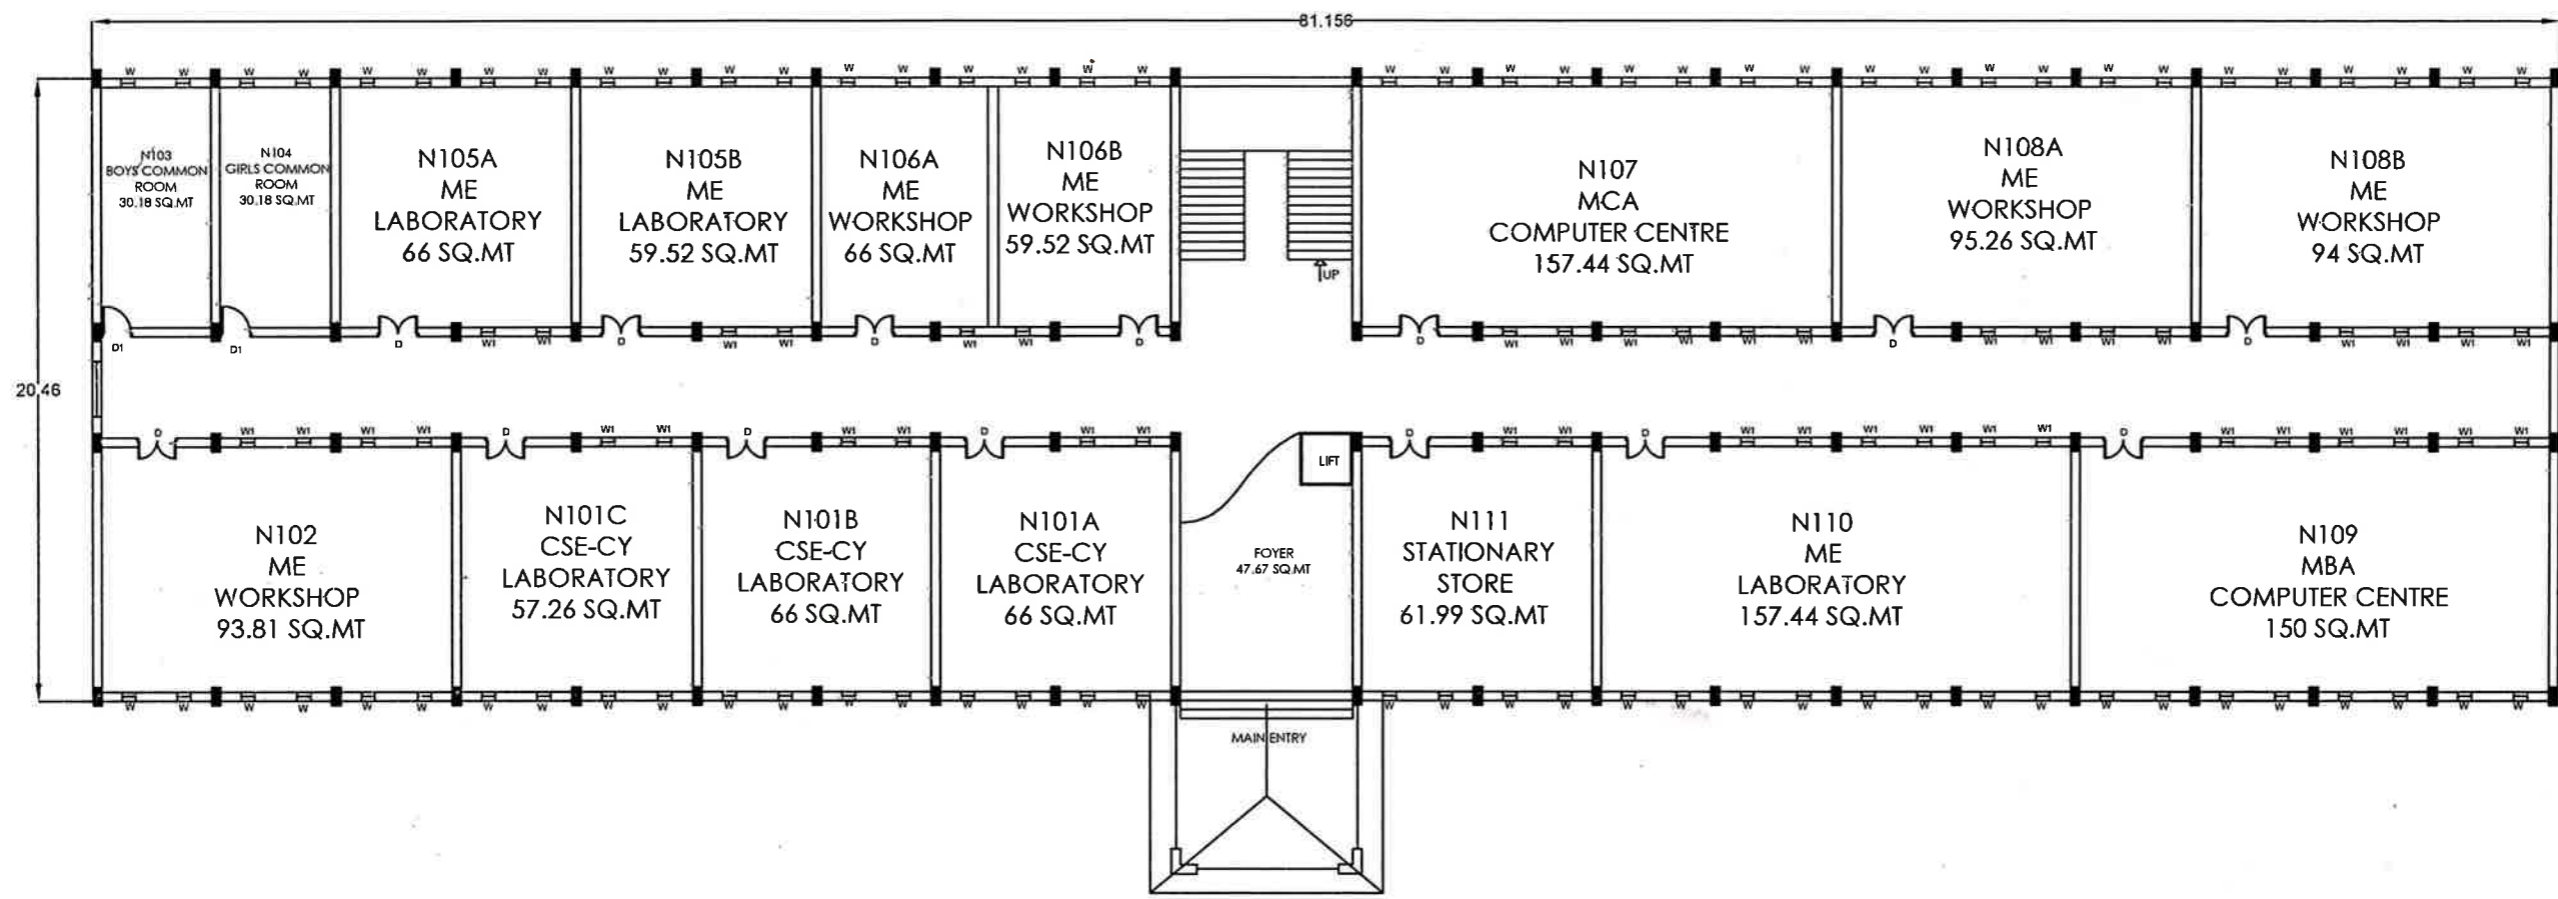

**SCHEDULE OF OPENING**

SL. NO	TYPE	DESCRIPTION	SIZE
1	D	DOORS	1.2X2.4
2	D1	DOORS	0.90X2.4
3	W	WINDOWS	0.45X2.4
4	WI	WINDOWS	0.45X0.90
5	V	VENTILATOR	0.75X0.75

BLOCK NO: 2 SVCE NEW BLOCK

PRINCIPAL SIGNATURE



GROUND FLOOR, SVCE NEW BLOCK  
AT  
KHATA NO: 155206/203/101/102514 OF  
SRI VENKATESHWARA EDUCATION  
FOUNDATION,  
VIDYANAGARA, KEMPEGOWDA  
INTERNATIONAL AIRPORT ROAD,  
BETTALASUR POST, CHIKKAJAJALA,  
BANGALURU 562157

BUILT UP AREA= 1660.47 SQ.MT

SCALE 1:100  
ALL DIMENSIONS IN METER

ARCHITECT'S / ENGINEER'S

*[Signature]*


**CETATI**

No. 815, 1st Cross, 2nd Main,  
HAL 3rd Stage, Bangalore-560 075.


CA/2009/44890

**GROUND FLOOR PLAN - ANNEX BLOCK (NEW BUILDING)**



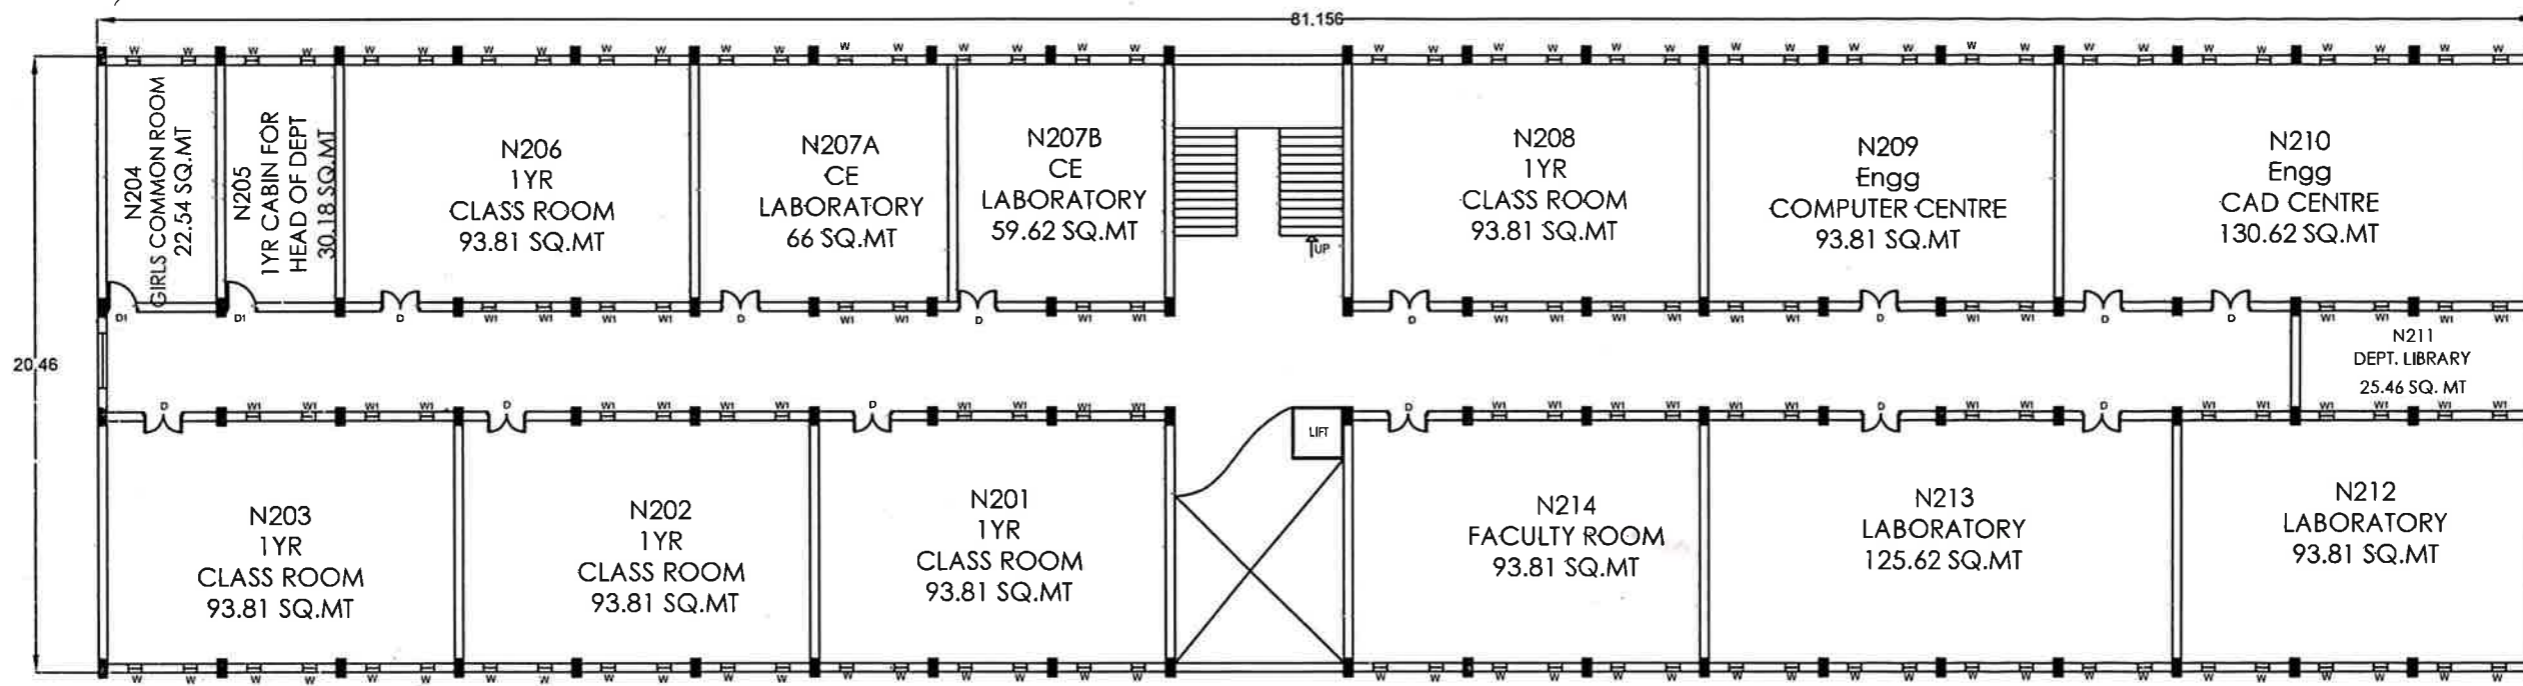

FIRST FLOOR PLAN - ANNEX BLOCK (NEW BUILDING)

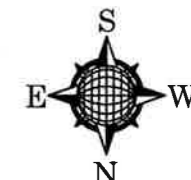

SCHEDULE OF OPENING			
Sl. No.	Type	Description	Size
1	D	DOORS	1.2x2.4
2	D1		0.9x2.4
3	W	WINDOWS	0.45x2.4
4	W1		0.45x0.30
5	V	VENTILATOR	0.75x0.75

BLOCK NO: 2 SVCE NEW BLOCK

PRINCIPAL SIGNATURE



FIRST FLOOR, SVCE NEW BLOCK,  
AT  
KHATA NO: 150200203101102514 OF  
SRI VENKATESHWARA EDUCATION  
FOUNDATION,  
VIDYANAGARA, KEMPEGOWDA  
INTERNATIONAL AIRPORT ROAD,  
BETTAHALASUR POST, CHIKKAJALA,  
BENGALURU 562157

BUILT UP AREA= 1680.47 SQ.MT

SCALE 1:100  
ALL DIMENSIONS IN METER


ARCHITECT'S / ENGINEER'S

*[Signature]*

**CETATI**

No. 815, 1st Cross, 2nd Main,  
HAL 3rd Stage, Bangalore-560 073.

CA/2009/44890

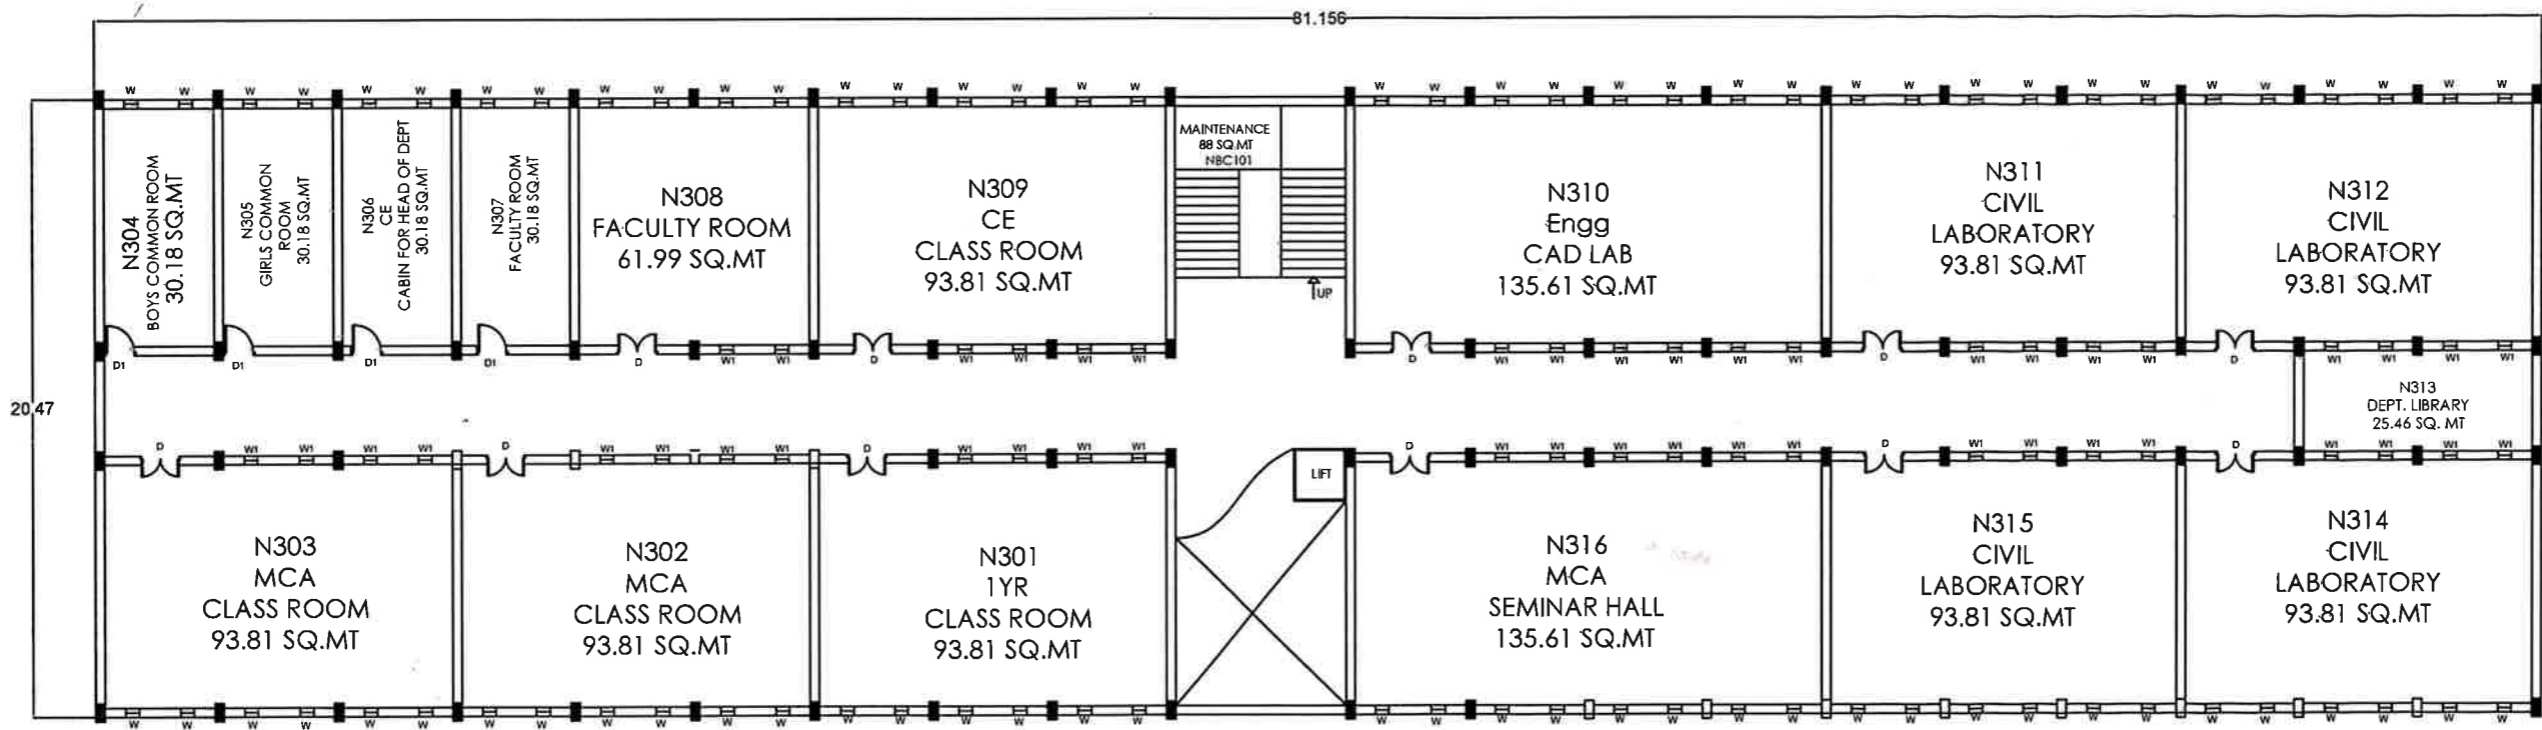

SECOND FLOOR PLAN - ANNEX BLOCK (NEW BUILDING)



SL. NO.	TYPE	DESCRIPTION	SIZE
1	D	DOORS	1.232.4
2	D1	"	0.952.4
3	W	WINDOWS	2.4532.4
4	W1	"	2.4530.90
5	V	VENTILATOR	2.7520.75

BLOCK NO: 2 SVCE NEW BLOCK


PRINCIPAL SIGNATURE  
  



SECOND FLOOR, SVCE NEW BLOCK  
 AT  
 KHATA NO: 1502020310102514 OF  
 SRI VENKATESHWARA EDUCATION  
 FOUNDATION,  
 VIDYANAGARA, KEMPEGOWDA  
 INTERNATIONAL AIRPORT ROAD,  
 BETTAHALASUR POST, CHIKKAJALA,  
 BANGALURU 562157

BUILT UP AREA= 1660.47 SQ.MT


SCALE 1:100  
 ALL DIMENSIONS IN METER

ARCHITECT'S / ENGINEER'S

  
**CETATI**  
 No. 815, 1st Cross, 2nd Main,  
 HAL 3rd Stage, Bangalore-560 075.  
 CA/2009/44890

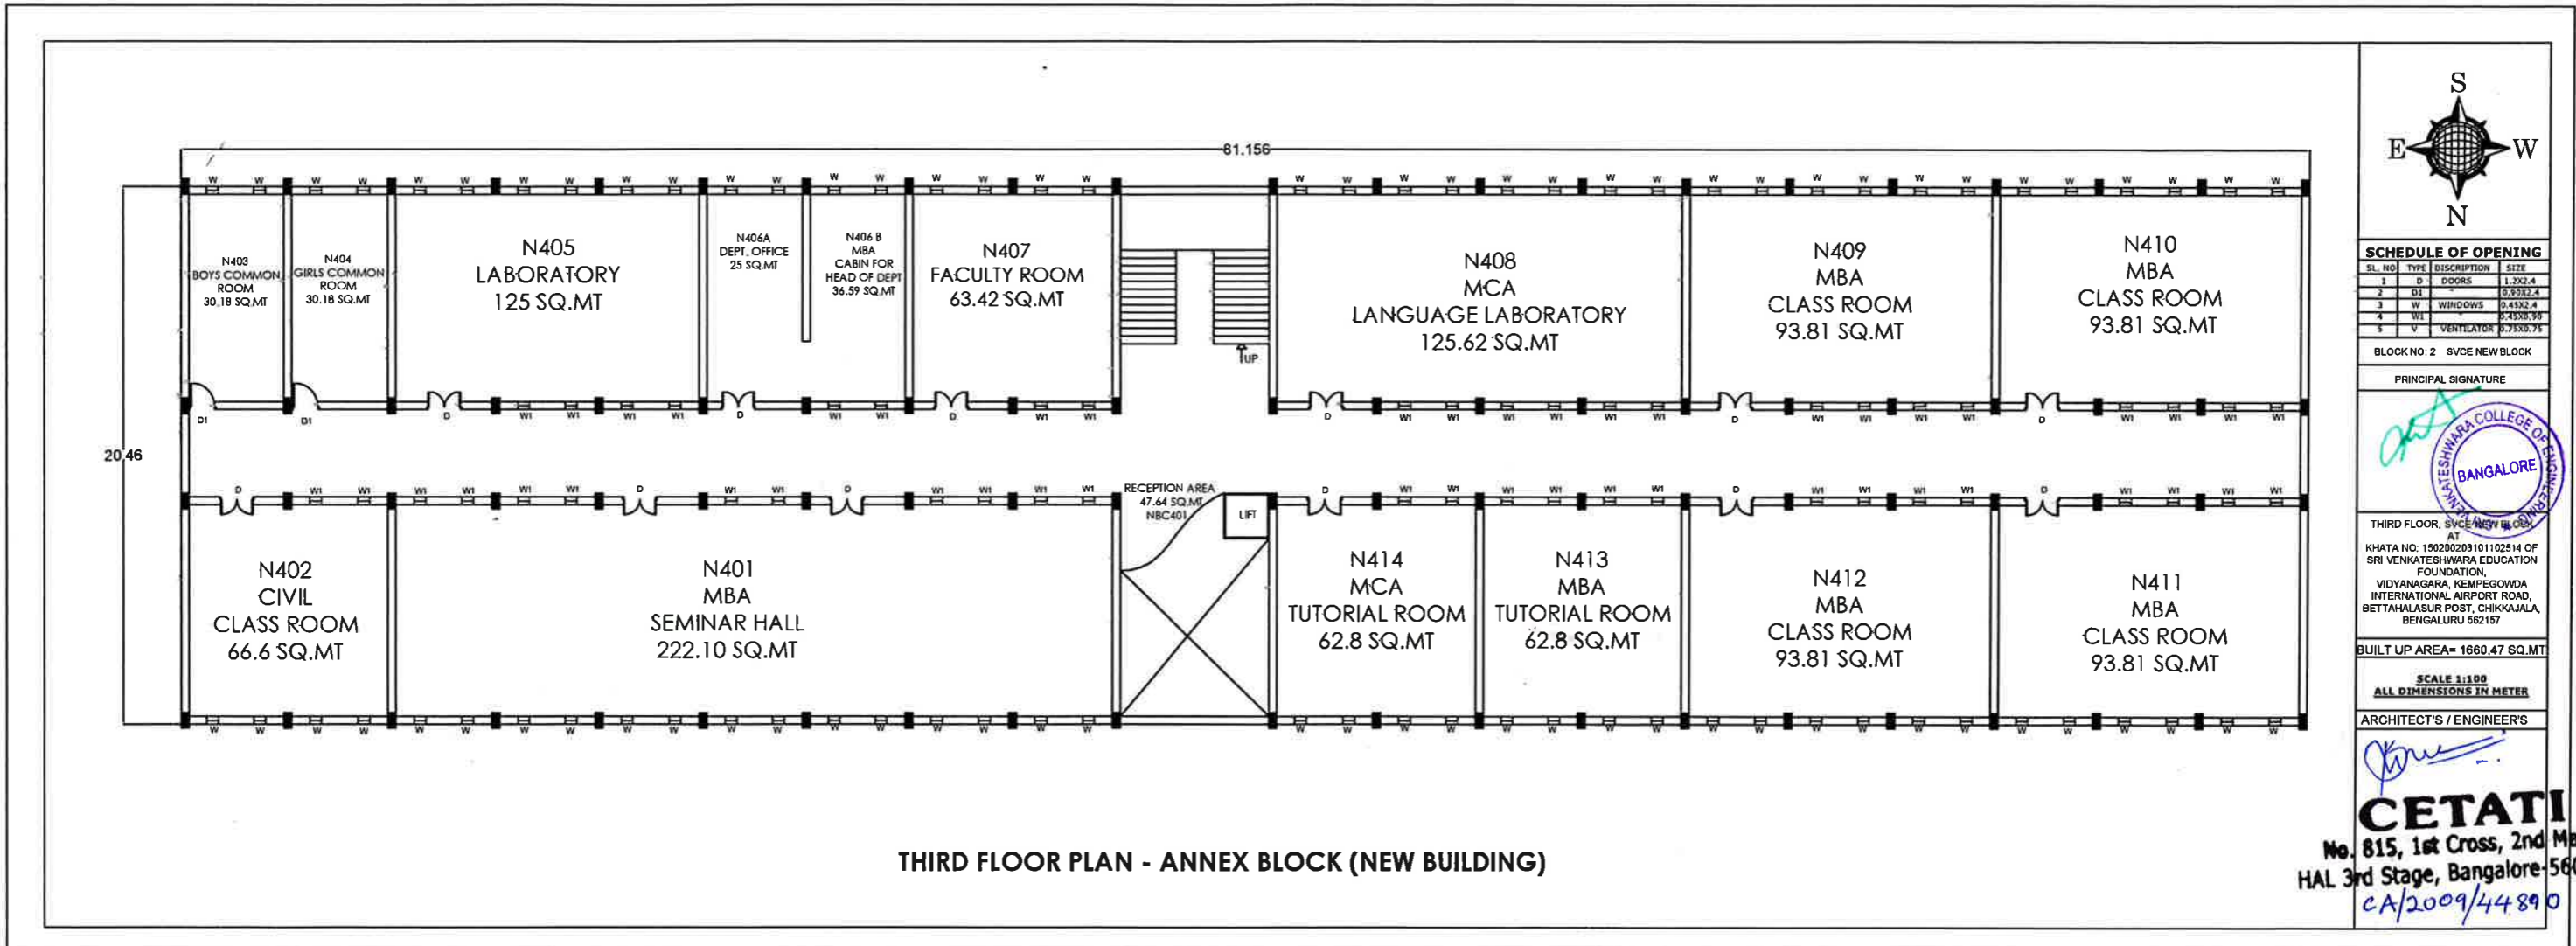

THIRD FLOOR PLAN - ANNEX BLOCK (NEW BUILDING)

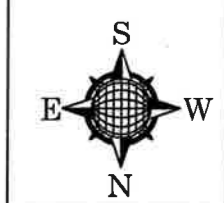

SL. NO.	TYPE	DISCRIPTION	SIZE
1	D	DOORS	1.232.4
2	GL		13.922.4
3	W	WINDOWS	2.4532.4
4	WI		2.4532.4
5	V	VENTILATORS	0.7352.75

BLOCK NO. 2 SVCE NEW BLOCK

PRINCIPAL SIGNATURE

THIRD FLOOR, SVCE NEW BLDG.  
 AT  
 KHATA NO. 150250203101102514 OF  
 SRI VENKATESHWARA EDUCATION  
 FOUNDATION,  
 VIDYANAGARA, KEMPEGOUDA  
 INTERNATIONAL AIRPORT ROAD,  
 BETTAHALASUR POST, CHIKKAJALA,  
 BENGALURU 562157

BUILT UP AREA= 1660.47 SQ.MT

SCALE 1:100  
 ALL DIMENSIONS IN METER



ARCHITECT'S / ENGINEER'S

**CETATI**

No. 815, 1st Cross, 2nd Main,  
 HAL 3rd Stage, Bangalore-560 075.  
 CA/2009/44890

**SRI VENKATESHWARA COLLEGE OF ENGINEERING**  
**VIDYANAGAR, BENGALURU – 562 157**

Floor Plan  
of  
**Additional Workshop Block**

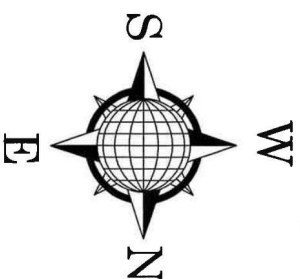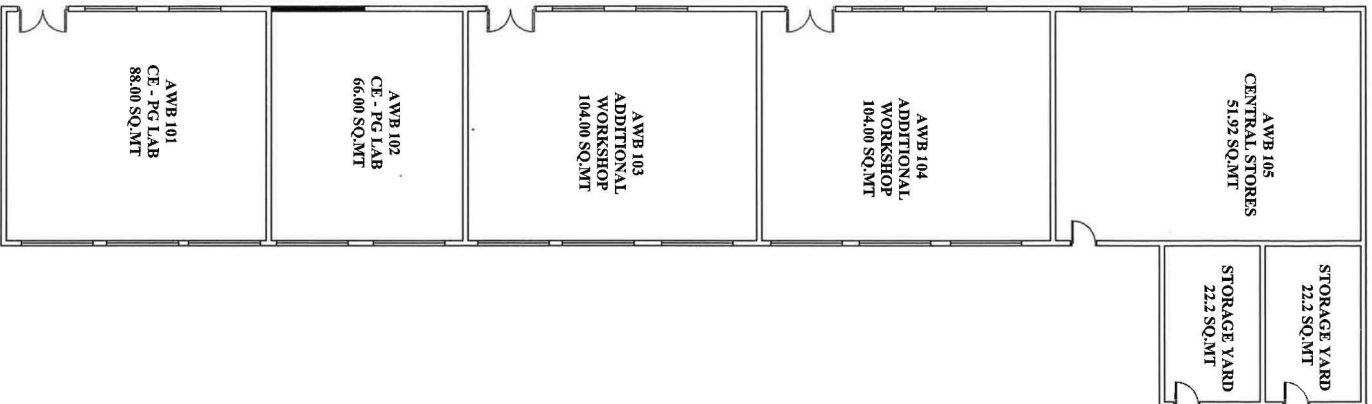

**SCHEDULE OF OPENING**

SL. NO.	TYPE	DESCRIPTION	SIZE
1	D	DOORS	2X2.1
2	D1	"	1X2.1
3	W	WINDOWS	1.2X1.2
4	W1	"	0.6X1.2
5	V	VENTILATOR	3X0.45

ADDITIONAL WORKSHOP BLOCK  
OPPOSITE TO ANNEXURE BLOCK

PRINCIPAL SIGNATURE

GROUND FLOOR, SVCE LAB BLOCK  
AT  
KHATA NO.: 150200203101102514 OF  
SRI VENKATESHWARA EDUCATION  
FOUNDATION,  
VIDYANAGARA, KEMPEGOWDA  
INTERNATIONAL AIRPORT ROAD,  
BETTALASUR POST, CHIKKAJALA,  
BENGALURU 562157

BUILT UP AREA= 535.36 SQ.MT

**SCALE 1:100**  
**ALL DIMENSIONS IN METER**

ARCHITECT'S / ENGINEERS

**CETATI**  
No. 815, 1st Cross, 2nd Mile,  
HAL, 3rd Stage, Bangalore  
CA/2004/44890

ADDITIONAL WORKSHOP BLOCK  
OPPOSITE TO ANNEXURE BLOCK