

... get conditions to be met
 vide G.O. No. 100/1997/CL-1
 dated 10/12/97. ...
 ...
 ...
 ...



LOCATION PLAN



MASTER (KEY) PLAN
SCALE: 1:500








NOTE:
 1. ALL DIMENSIONS ARE IN METERS.
 2. DO NOT ALTER THE PROPOSED FLOOR PLAN WITHOUT THE WRITTEN PERMISSION OF THE ARCHITECT.
 3. ALL DIMENSIONS OF ALL ARE CREATED BY THE ARCHITECT.

PROJECT
 APPROVAL OF DEVELOPMENT PLAN FOR THE CONSTRUCTION OF EDUCATIONAL BUILDINGS, AT SY. NO. 126, ADMINISTRATION & COLLEGE BUILDING, AT SY. NO. 76/6 AUDITORIUM, CANTEN, LIBRARY & OPEN AIR THEATRE AND FUTURE DEVELOPMENT, PARKING AT SY. NO. 76/5 & 128, AT CHIKKA JALA JALA HOBU, BANGALORE NORTH, FOR SRI VENKATESHWARA EDUCATION SOCIETY.




DRAWN - AUSA	APPROVED	DATE
DESIGNED - SURESH	SCALE - 1:500	
CHECKED - V.S.A	SIGNATURE	
	DESIGNER SIGNATURE	
	PROJECT MANAGER SIGNATURE	
	DRG NO. VES-MP-01-0	

CONTRACTOR
VANSHRI ASSOCIATES

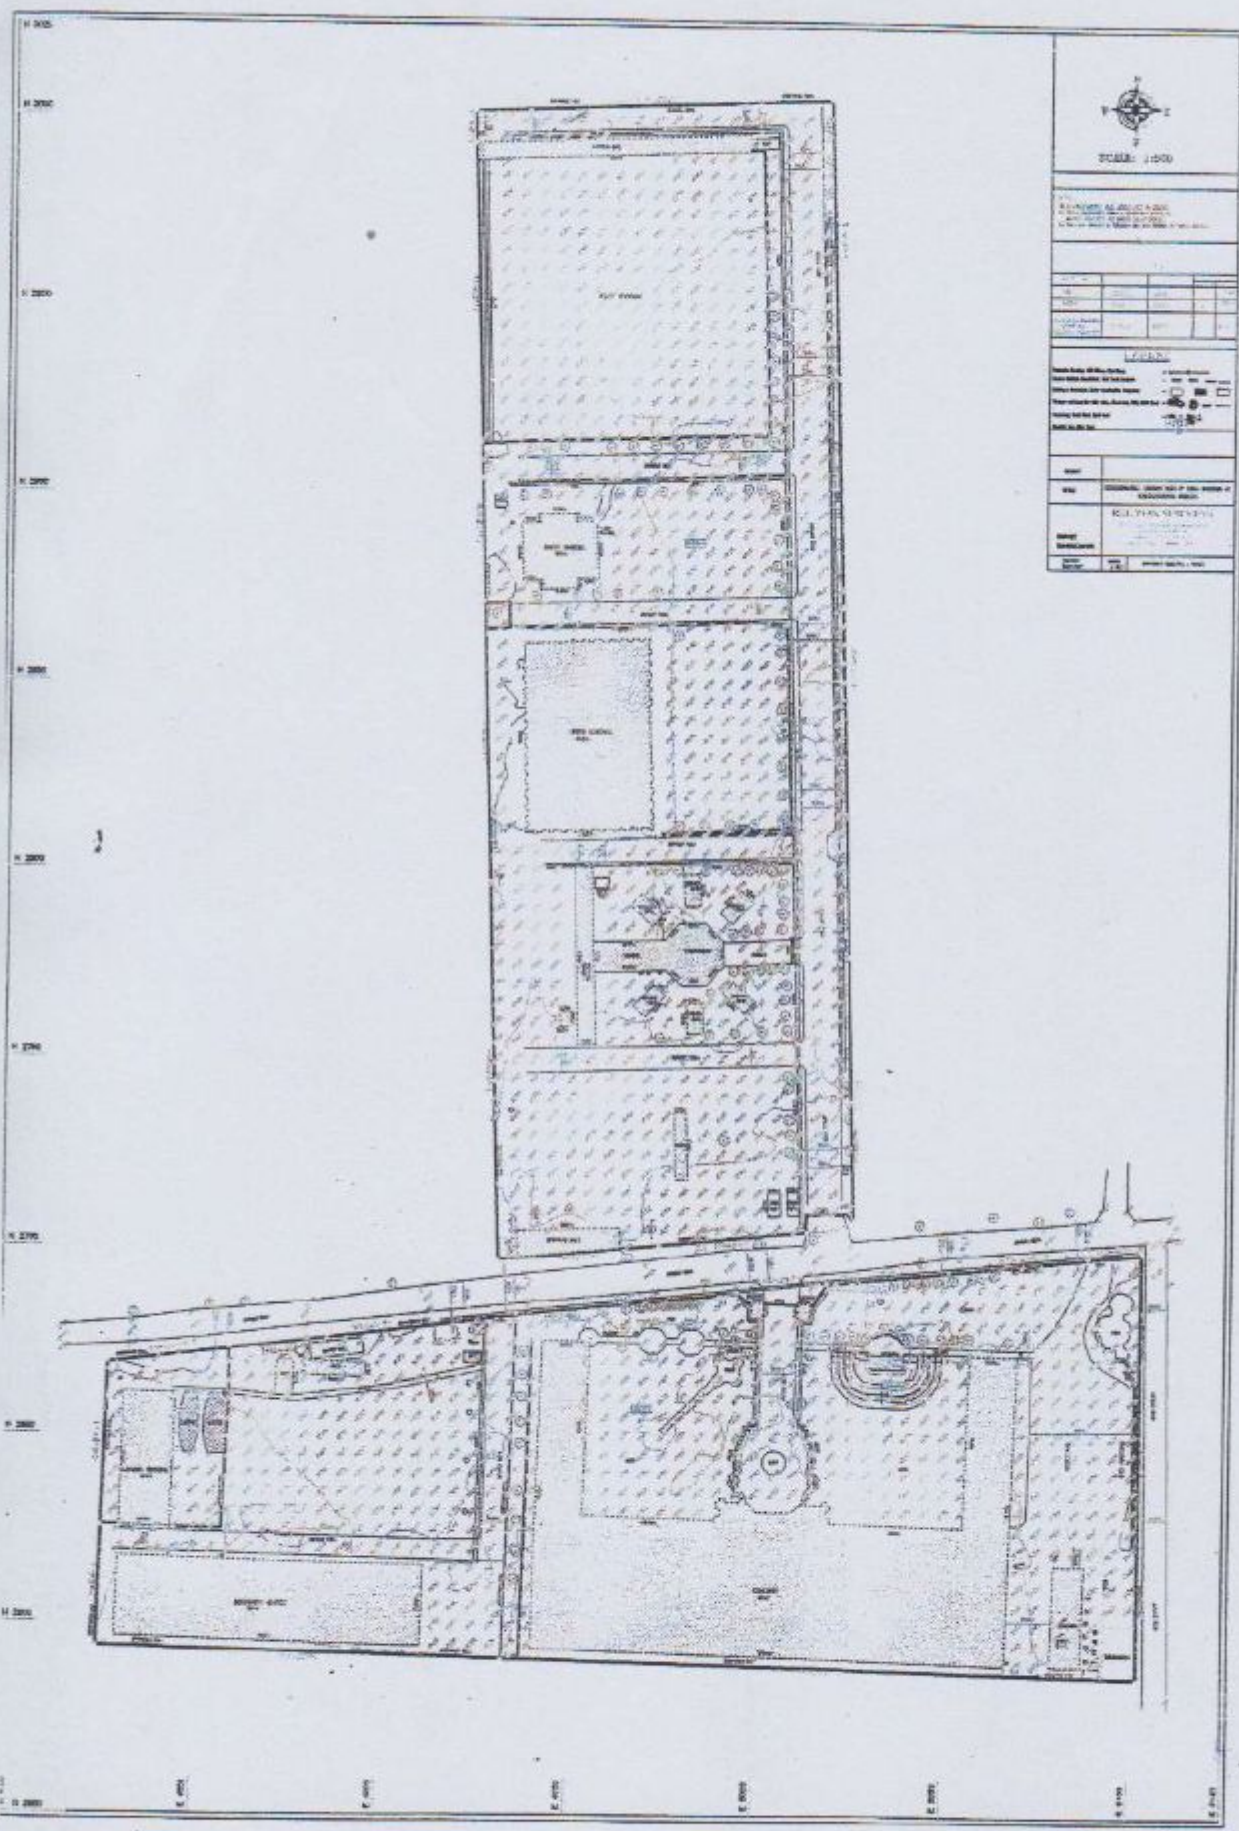

SCALE: 1:500


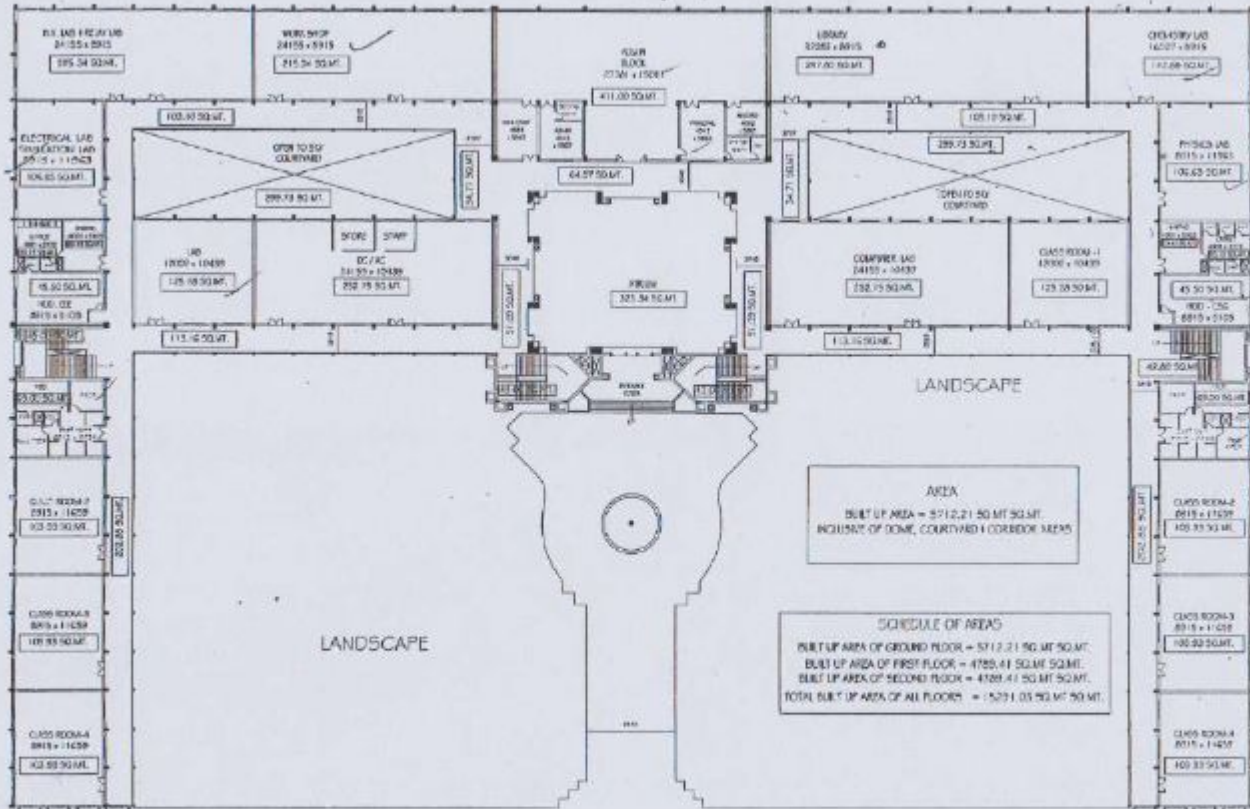


PROJECT
SRI VENKATESHWARA EDUCATION SOCIETY,
 AT VIDYA NAGAR YELAHANKA, BANGALORE.

TITLE
GROUND FLOOR PLAN

DRAWN : ANAMA
 CHECKED : V.S.R.
 DRG. NO. VES-A1-01-3

CONSULTANTS
VANISHRI ASSOCIATES,
 BANGALORE. 05-91-6691434

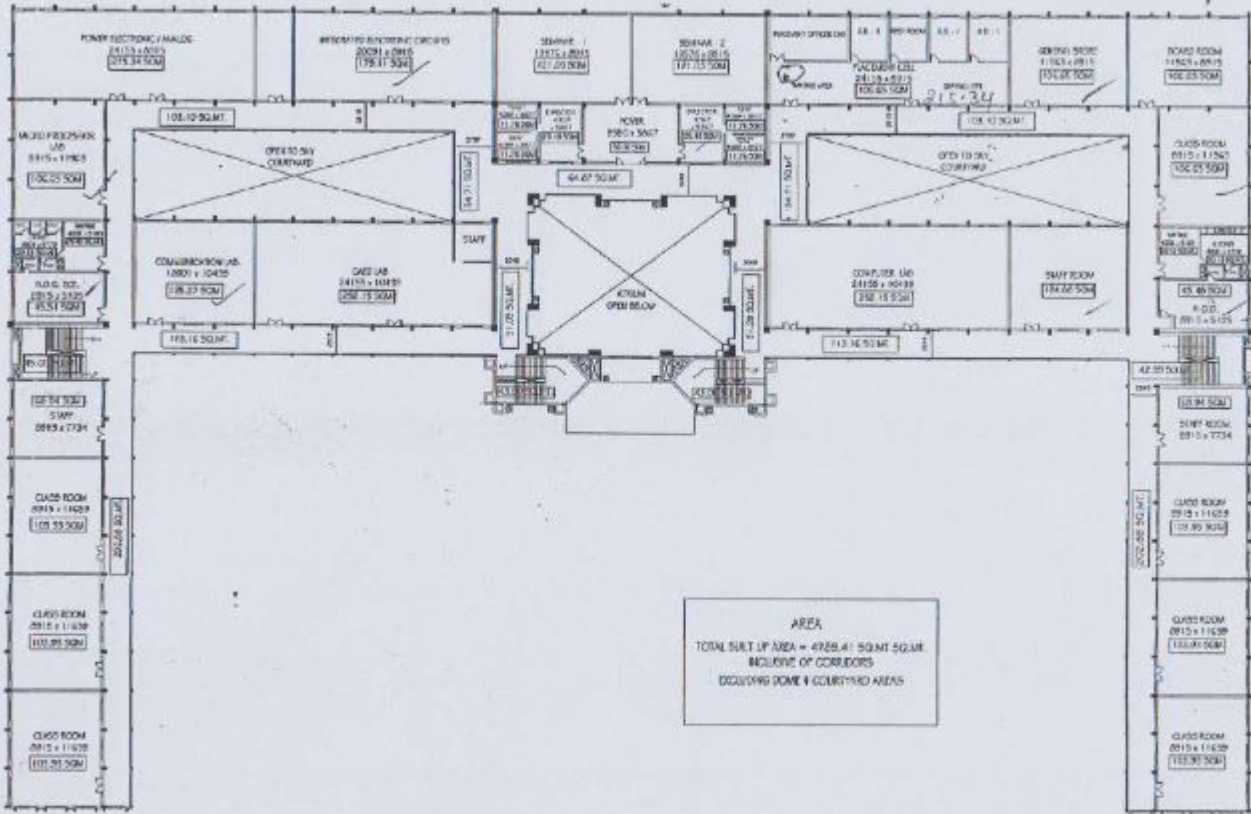

PROJECT :
SRI VENKATESHWARA EDUCATION SOCIETY,
AT VIDYA NAGAR YELAHANKA, BANGALORE.


TITLE -
FIRST FLOOR PLAN




DRAWN : ANHA
CHECKED : V.S.R.
DRG NO. VES-A1-01-3

CONSULTANTS:
VANISHRI ASSOCIATES,
BANGALORE - 55. PH-6691434



BUILT UP AREA FOR MBA

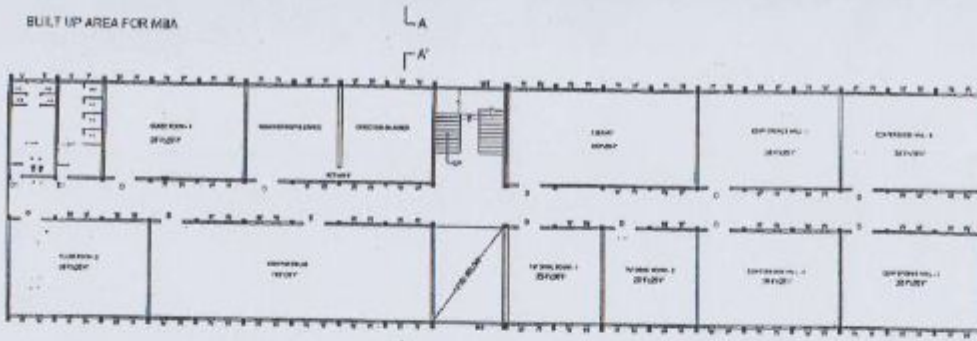

THIRD FLOOR

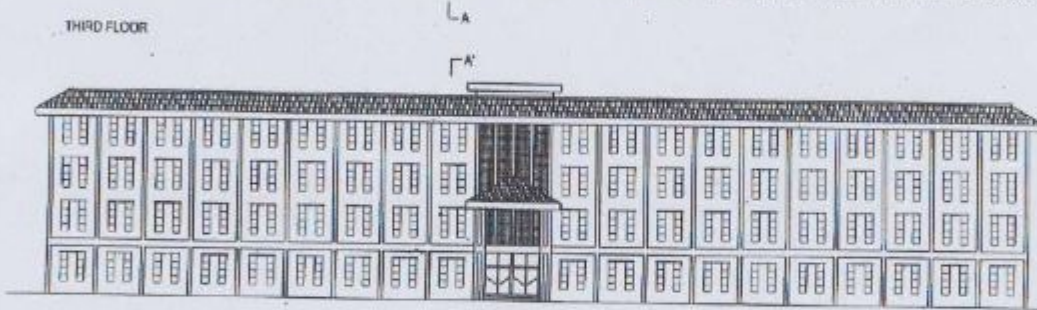

FRONT ELEVATION

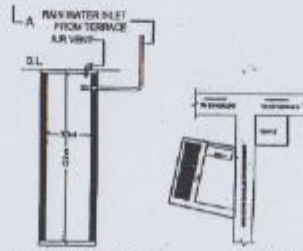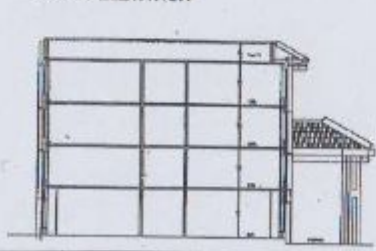

For Sri Venkateshwara College of Engineering

M. Anil Kumar
Chief Executive Director

Chief Executive Director

ALL DIMENSIONS ARE IN METERS UNLESS OTHERWISE SPECIFIED.

SCHEDULE OF OPENINGS
 DOOR - D 1000x2100
 D1 2000x2100
 D2 2000x2100

PROJECT SECTION - A-A'

AT SY. NO. 765, CHEKKA SALLA VILLAGE,
JALA IRUPELLI, RAJGIRI NORTH FOR

CONVENTIONAL SECTIONAL REPRESENTATION
OF RAINWATER INVERTED TANK





SCALE: 1/4" = 1'-0"


DATE: _____

DESIGNED BY: _____
CHECKED BY: _____

CONSULTANTS:
VANSRI ASSOCIATES

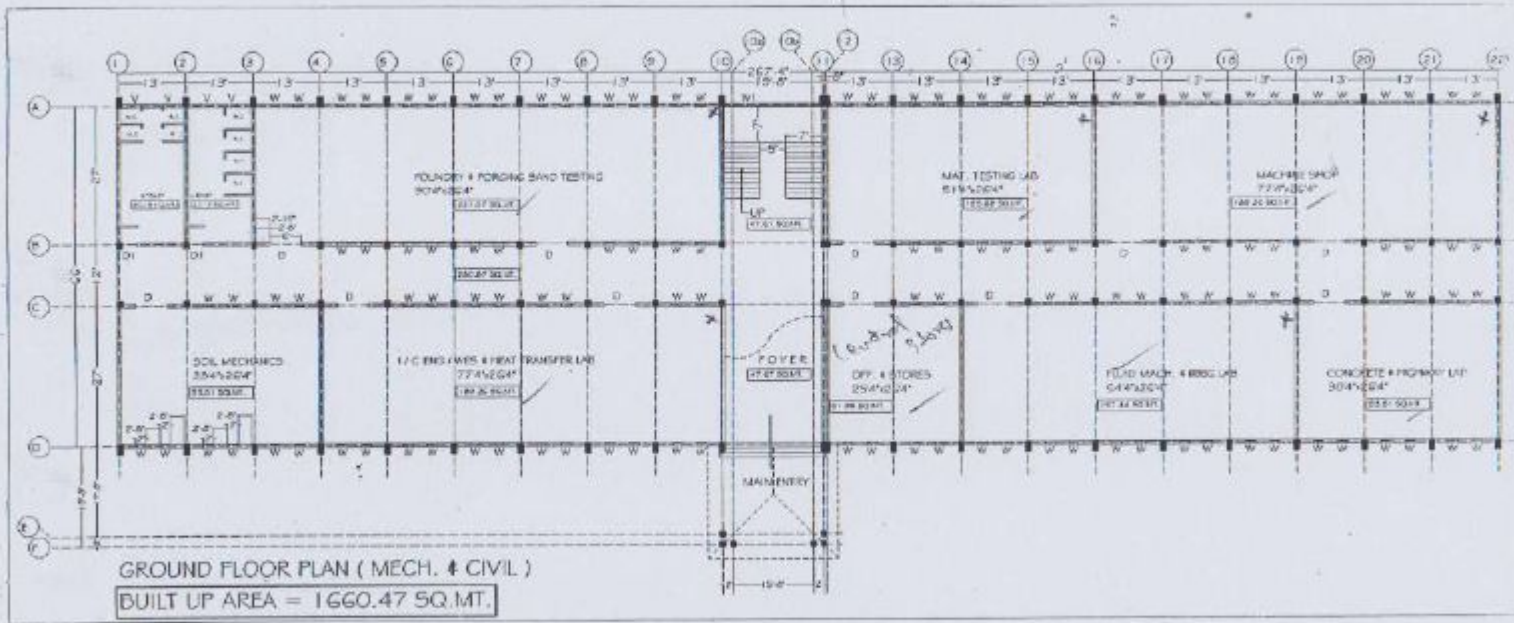

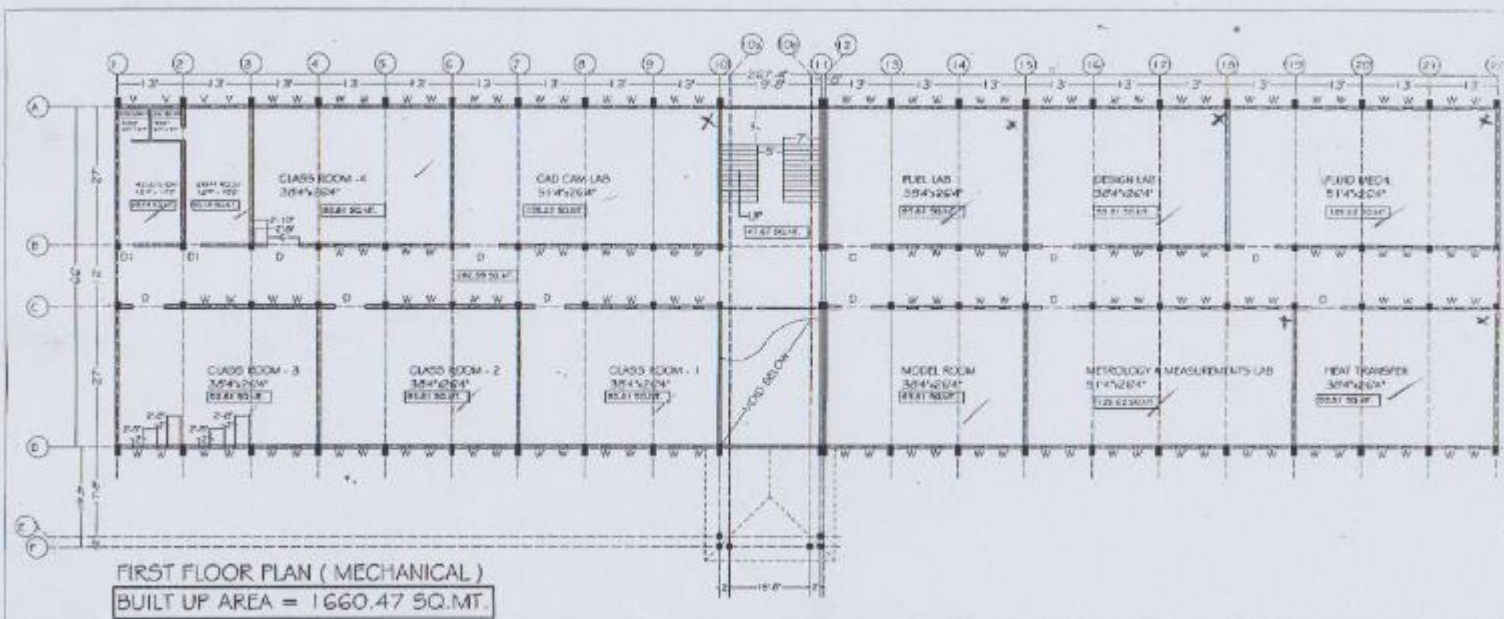


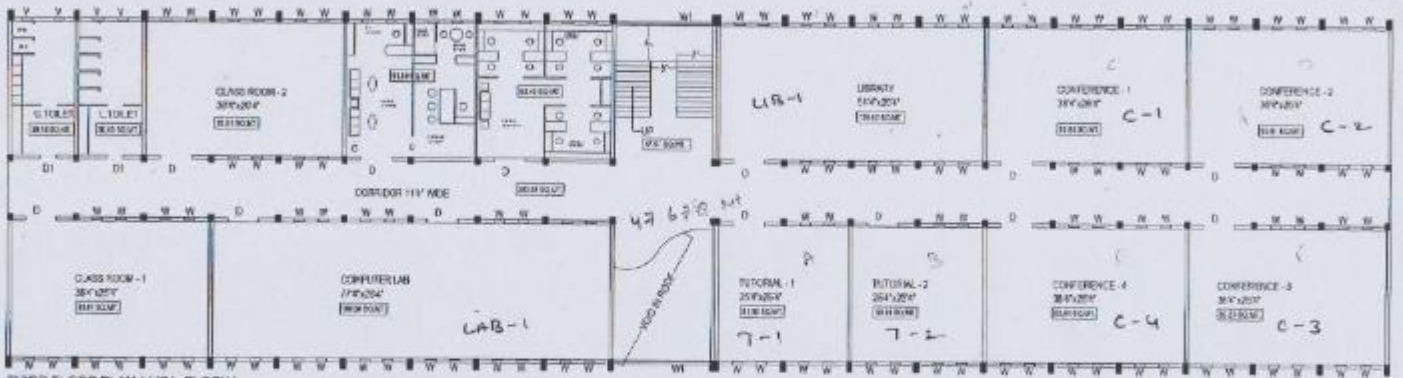


THIRD FLOOR PLAN (MBA. BLOCK)



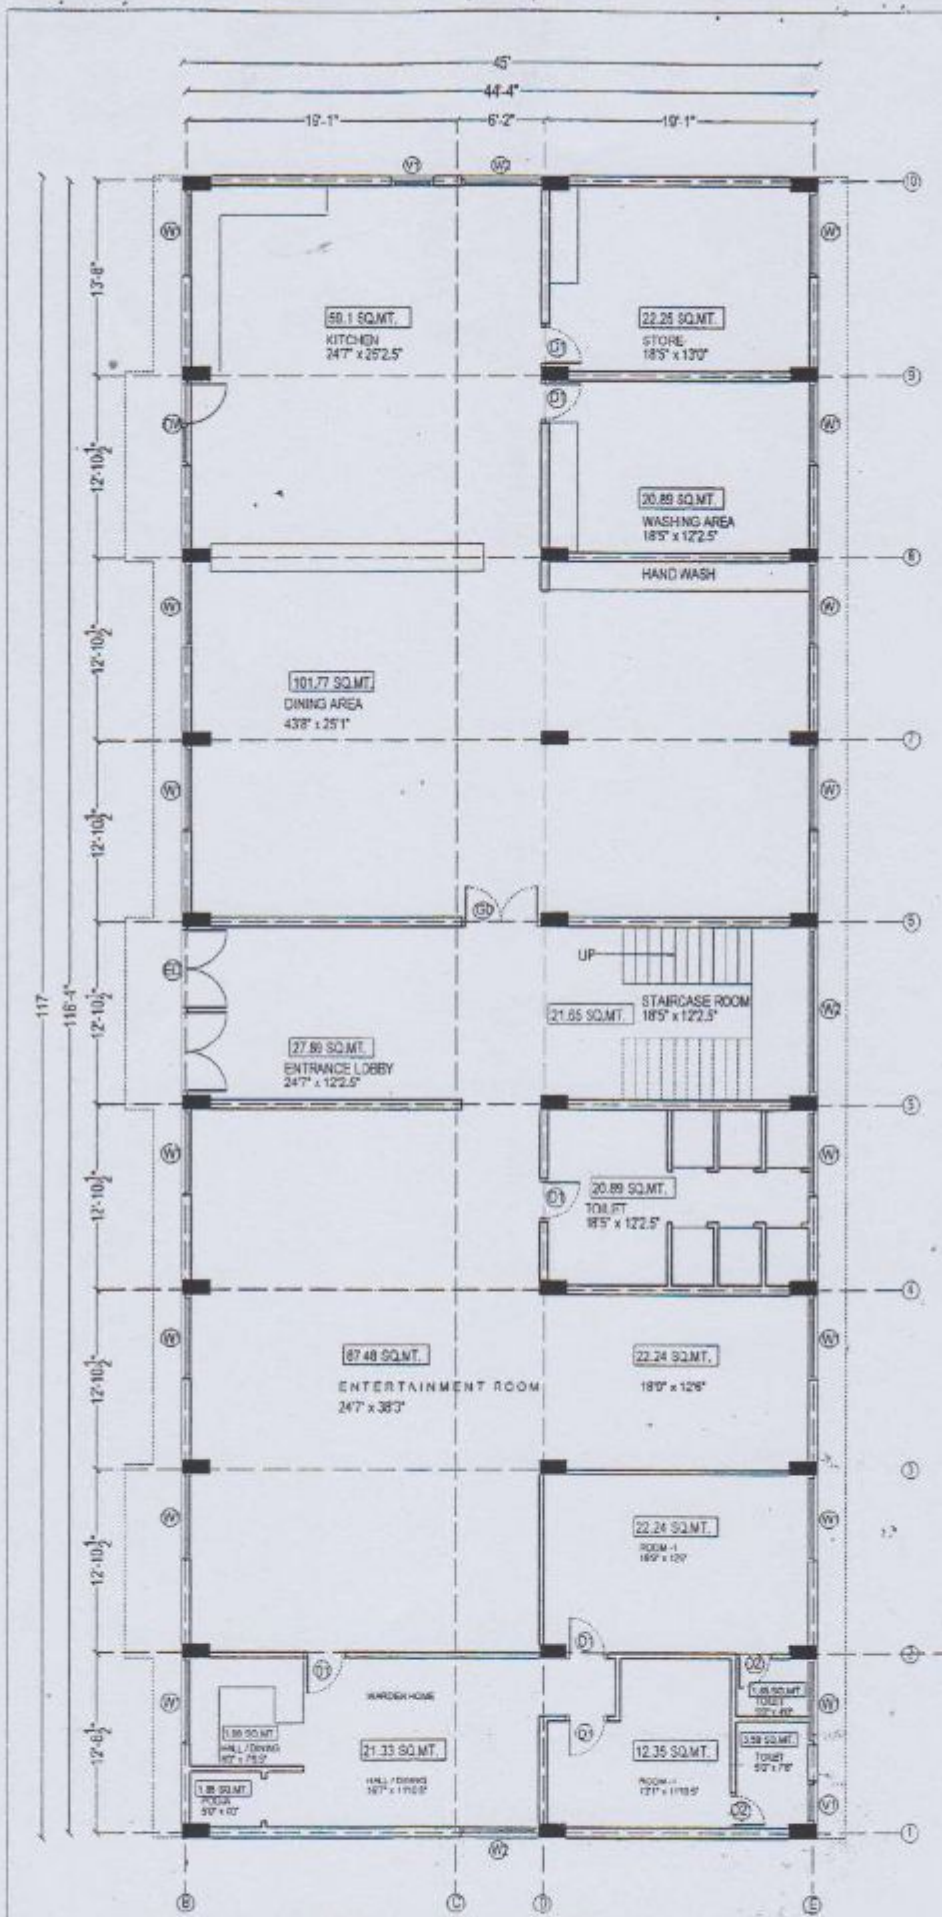

GROUND FLOOR PLAN - GIRLS HOSTEL
 BUILT UP AREA = 489.31 SQ.MT.

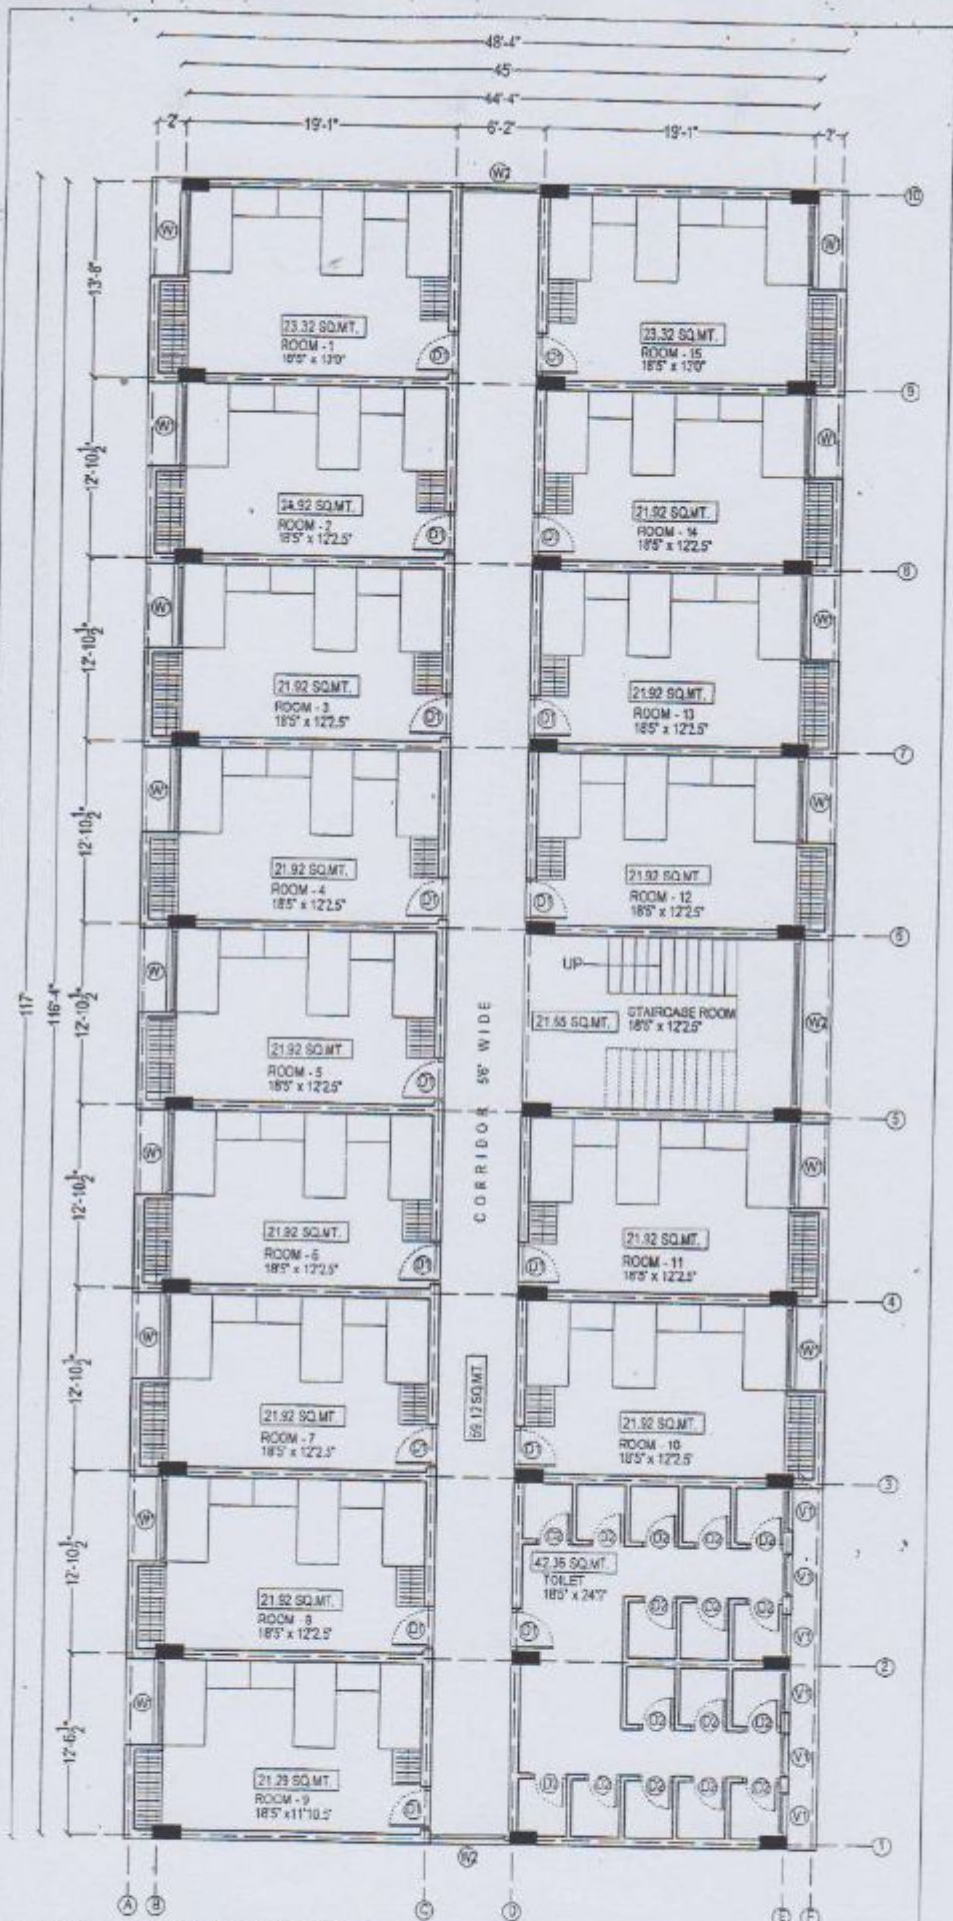


TYPICAL - FIRST, SECOND, THIRD FLOOR - GIRLS HOSTEL

BUILT UP AREA PER FLOOR = 508.71 SQ.MT.

SCHEDULE OF AREAS

BUILT UP AREA - GROUND FLOOR	= 489.31 SQ.MT.
BUILT UP AREA - FIRST FLOOR	= 508.71 SQ.MT.
BUILT UP AREA - SECOND FLOOR	= 508.71 SQ.MT.
BUILT UP AREA - THIRD FLOOR	= 508.71 SQ.MT.
TOTAL BUILT UP AREA OF ALL FLOORS	= 2015.44 SQ.MT.

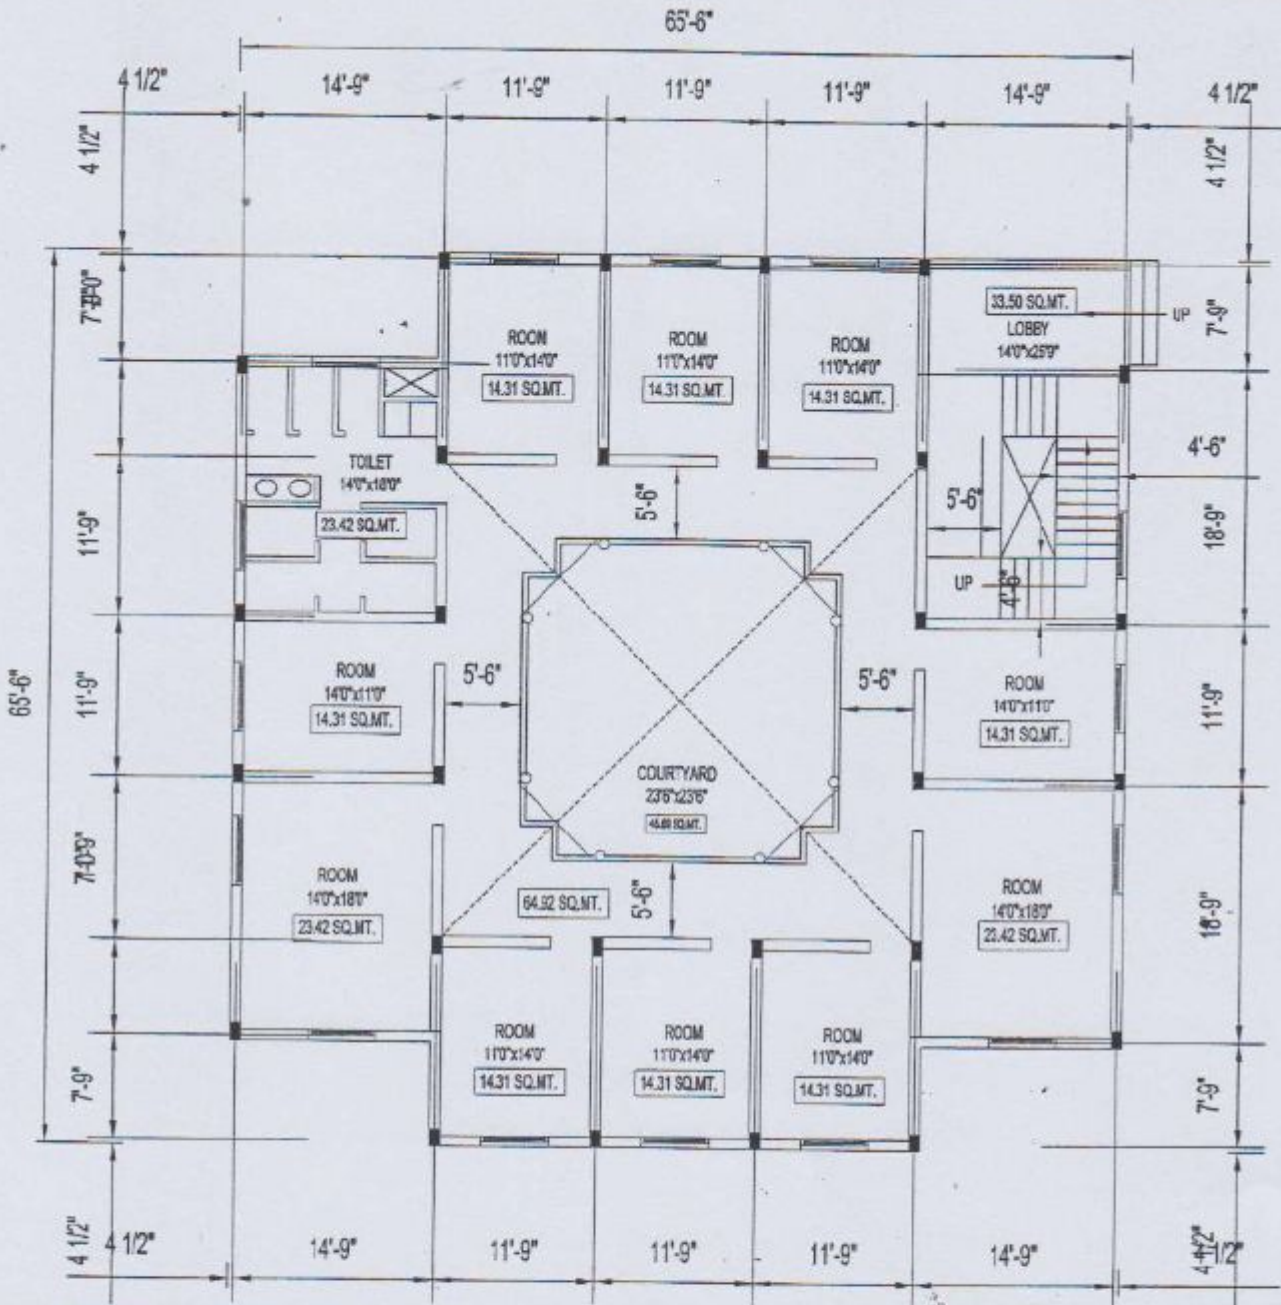


BOYS HOSTEL - GROUND FLOOR PLAN

SOUTH

BUILT UP AREA = 366.85 SQ.MT.

SCHEDULE OF AREAS	
GROUND FLOOR AREA	= 366.85 SQ.MT.
FIRST FLOOR AREA	= 301.76 SQ.MT.
SECOND FLOOR AREA	= 301.76 SQ.MT.
THIRD FLOOR AREA	= 301.76 SQ.MT.
FOURTH FLOOR AREA	= 301.76 SQ.MT.
TOTAL BUILT UP AREA OF ALL FLOORS	= 1573.89 SQ.MT.

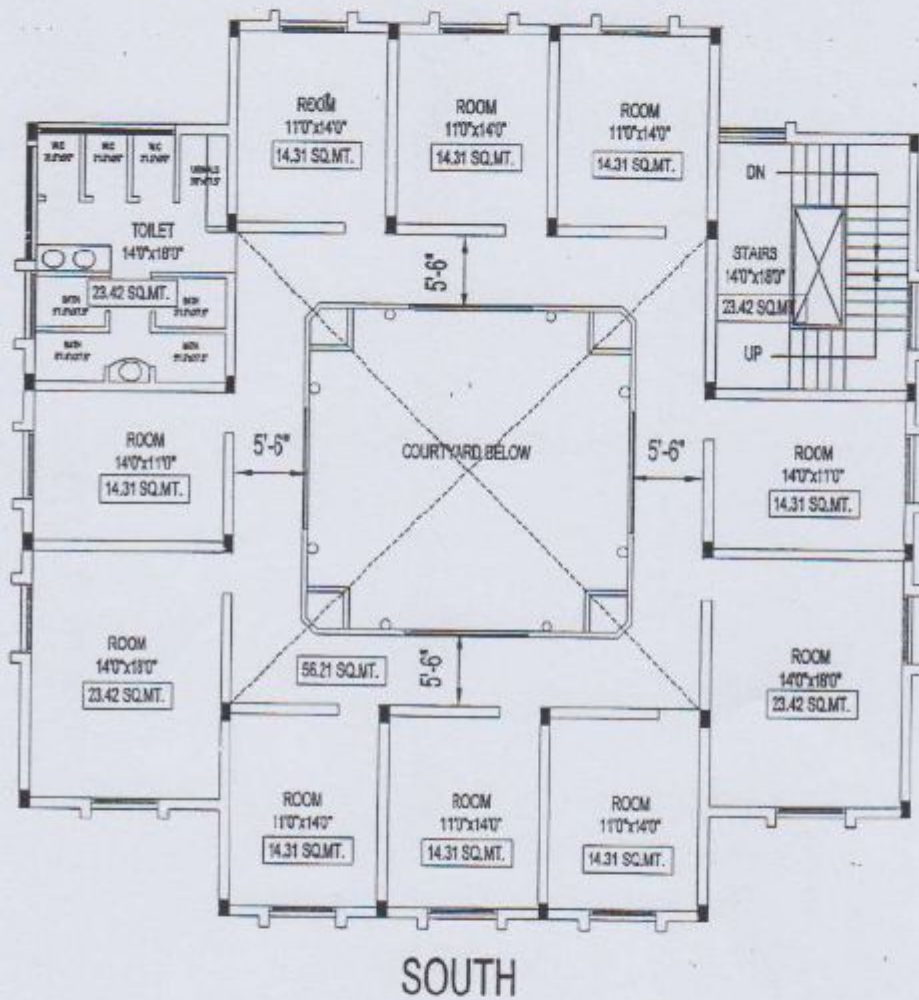

BOYS HOSTEL
 TYPICAL FLOOR PLAN - FIRST, SECOND, THIRD & FOURTH FLOOR

BUILT UP AREA PER FLOOR = 301.76 SQ.MT.


REVISED ON 02.12.2011



PROPOSED NORTH ELEVATION - revised on - 02.12.2011

<p>PROJECT :- PROPOSED HOSTEL BUILDING FOR SVES @ CHIKKA JALA, BANGALORE</p>		<p>NOTE :- FOLLOW FIGURED DIMENSIONS ALL DIMENSIONS IN FEET & INCHES DO NOT SCALE THE DWG. COLUMNS & BEAM DETAILS TO BE FOLLOWED FROM STRL DRAWING</p>	<p>TITLE :- NORTH ELEVATION REVISED</p>	<p>SCALE 1" = DESIGN Y.K.R.</p>	<p>DATE 02.12.2011 CHKD V.S.S.R.</p>	<p>CONSULTANTS VANISHRI CONSTRUCTIONS # 14, BAGIRATHINAGAR, NEAR SYNDICATE BANK COLONY, B.S.K. 3rd STAGE, BANGALORE - 85</p>
---	--	---	--	---	--	---

REVISED ON 13.12.2011

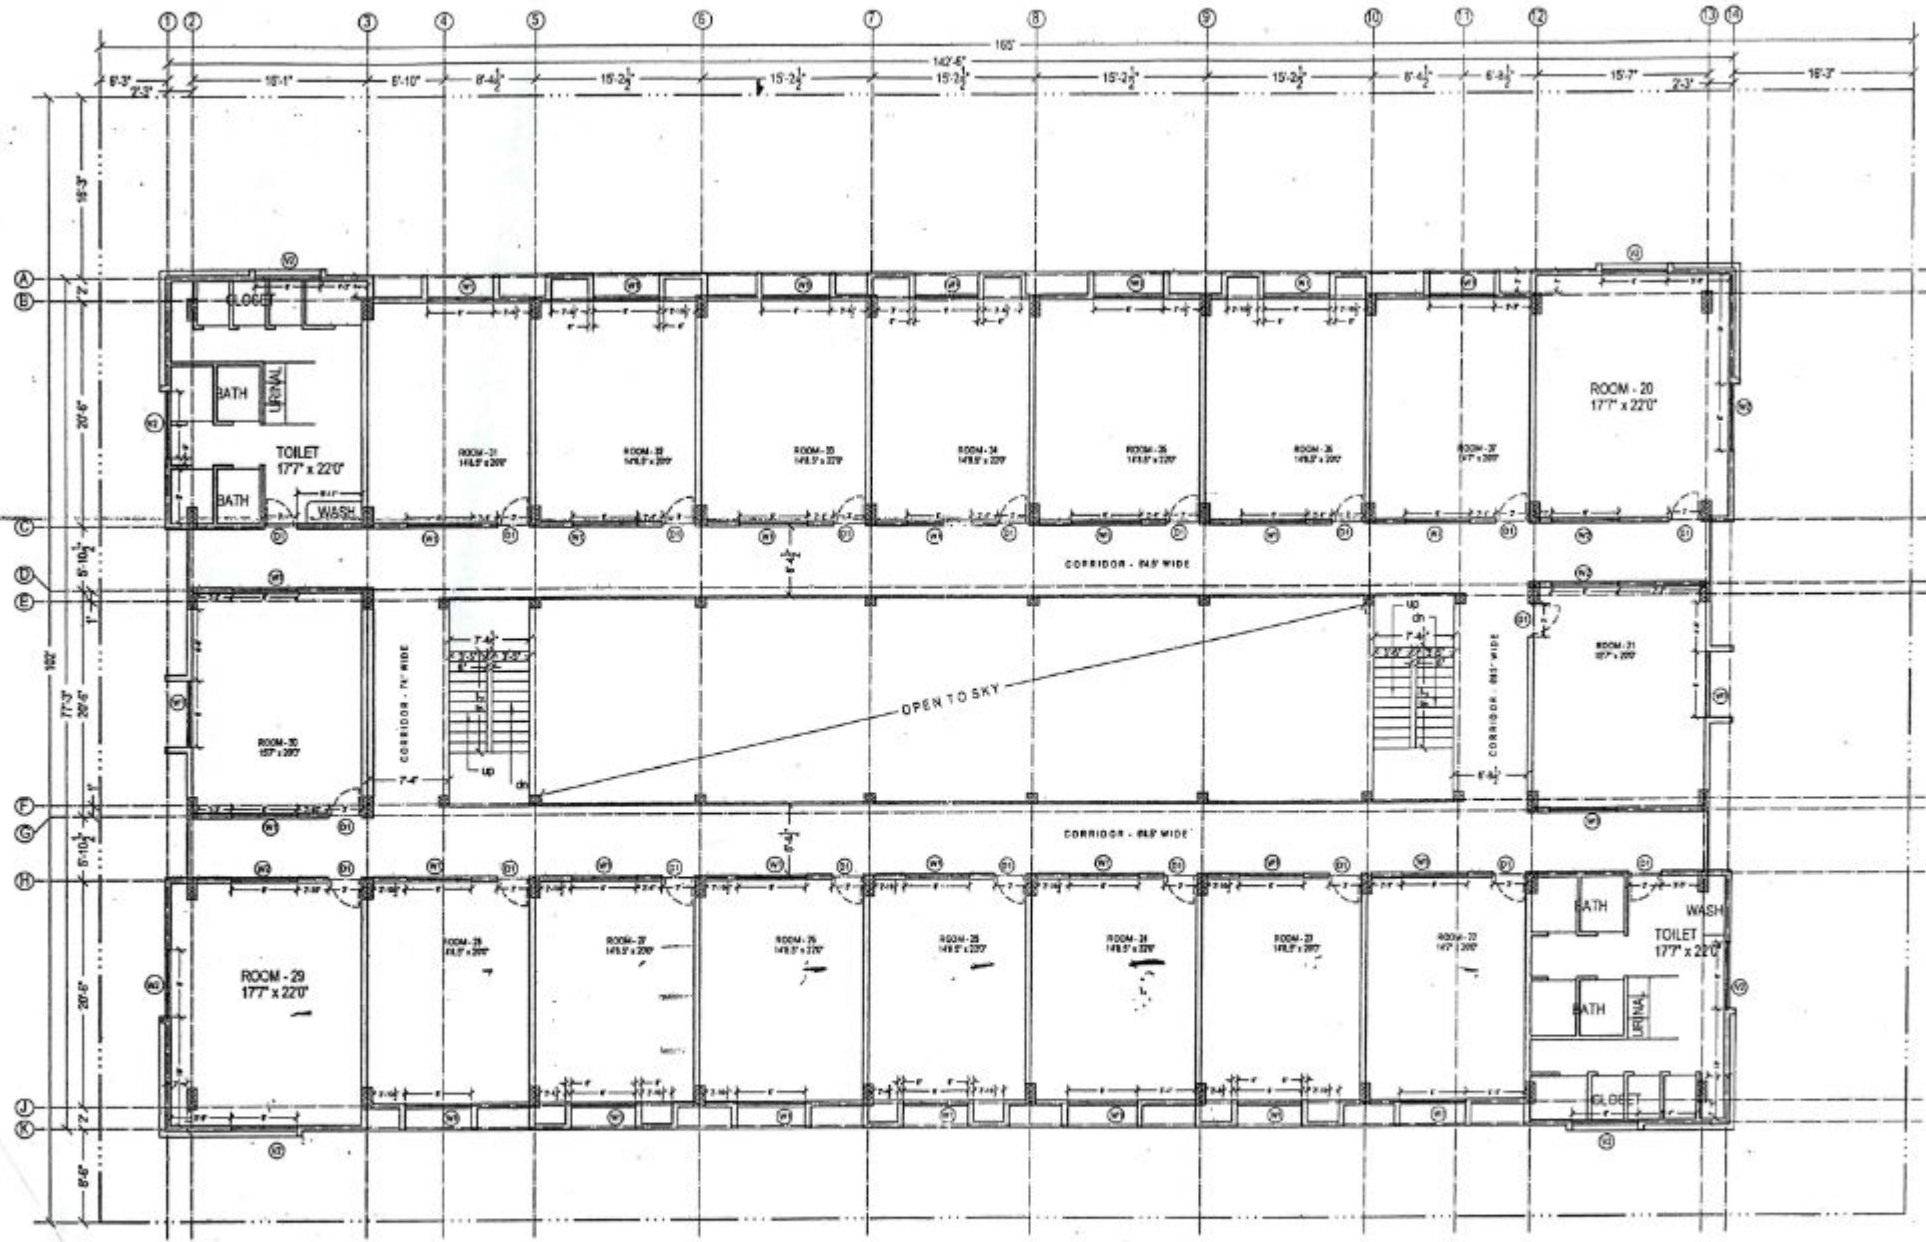

PROPOSED TYPICAL FLOOR PLAN - 18 ROOMS, 2 COMMON TOILETS, 2 STAIRCASE, (revised 13.12.2011)

<p>PROJECT :- PROPOSED HOSTEL BUILDING FOR SVES @ CHIKKA JALA, BANGALORE</p>	<p>NOTE :- FOLLOW FIGURED DIMENSIONS ALL DIMENSIONS IN FEET & INCHES DO NOT SCALE THE DWG. COLUMNS & BEAM DETAILS TO BE FOLLOWED FROM STRL. DRAWING</p>	<p>TITLE :- TYPICAL FLOOR PLAN REVISED</p>	<p>SCALE 1" = DESIGN Y.K.R.</p>	<p>DATE 13.12.2011 CHKD V.S.S.R.</p>		<p>CONSULTANTS VANISHRI CONSTRUCTIONS # 14, BAGIRATHINAGAR, NEAR SYNDICATE BANK COLONY, B.S.K. 3rd STAGE, BANGALORE - 85</p>
--	--	--	--	---	--	---